


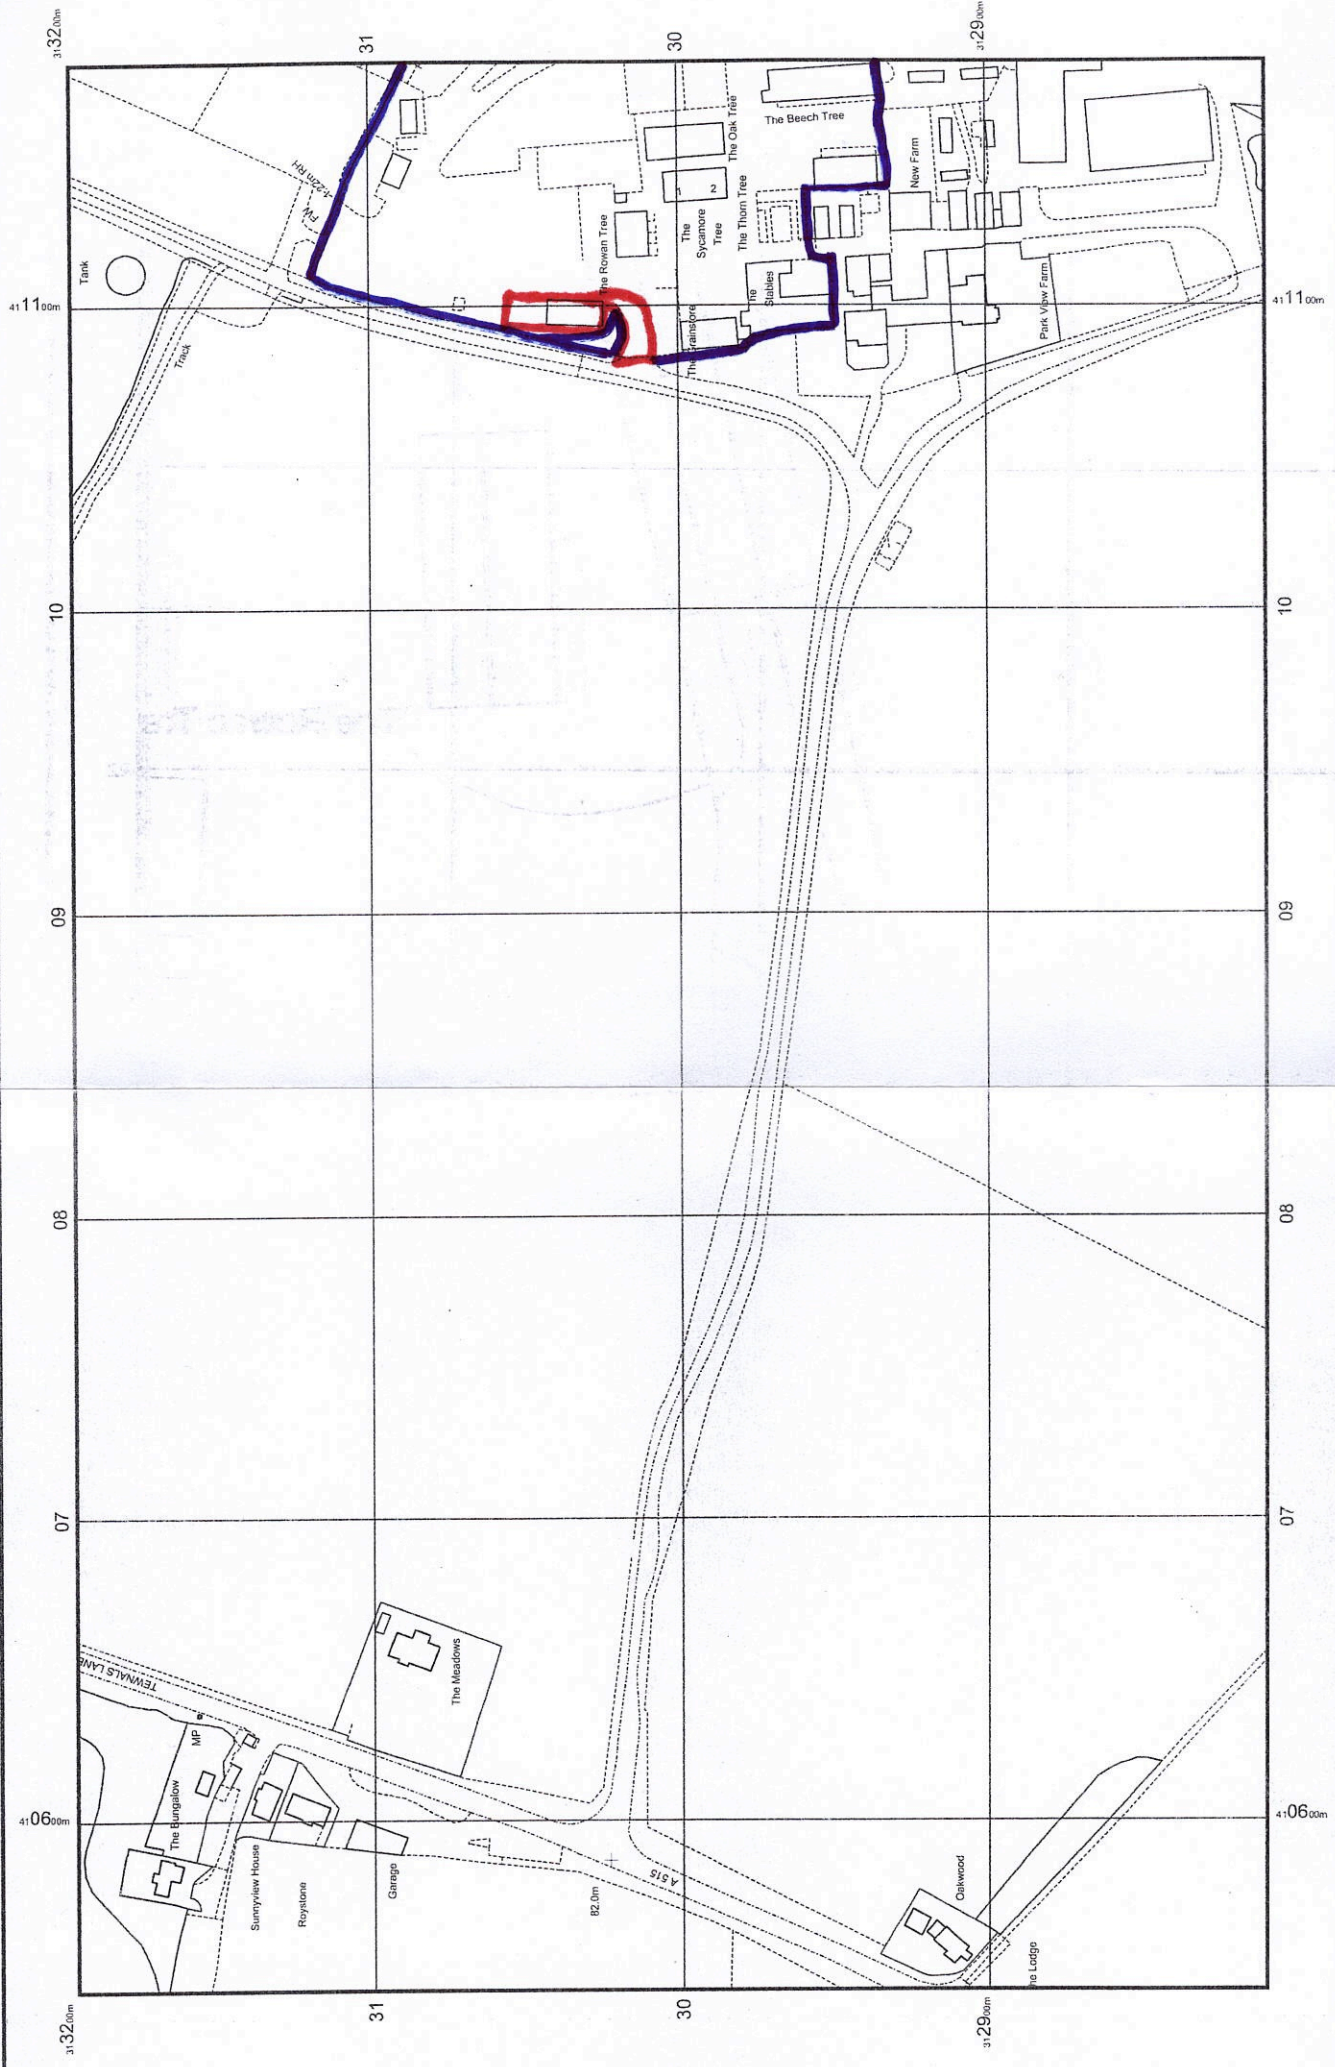

erial No: 275274
 Centre Coordinates: 410862, 313004
 Production Date: 15/11/2023 11:01:55



© Crown copyright and database rights 2023 Ordnance Survey
 100048957. The representation of road, track or path is no
 evidence of a boundary or right of way. The representation of
 features as lines is no evidence of a property boundary.

UK MAP CENTRE
 .com

0m 1cm = 25m 125m
 Scale 1:2500

EXISTING :