




Front Elevation. East.

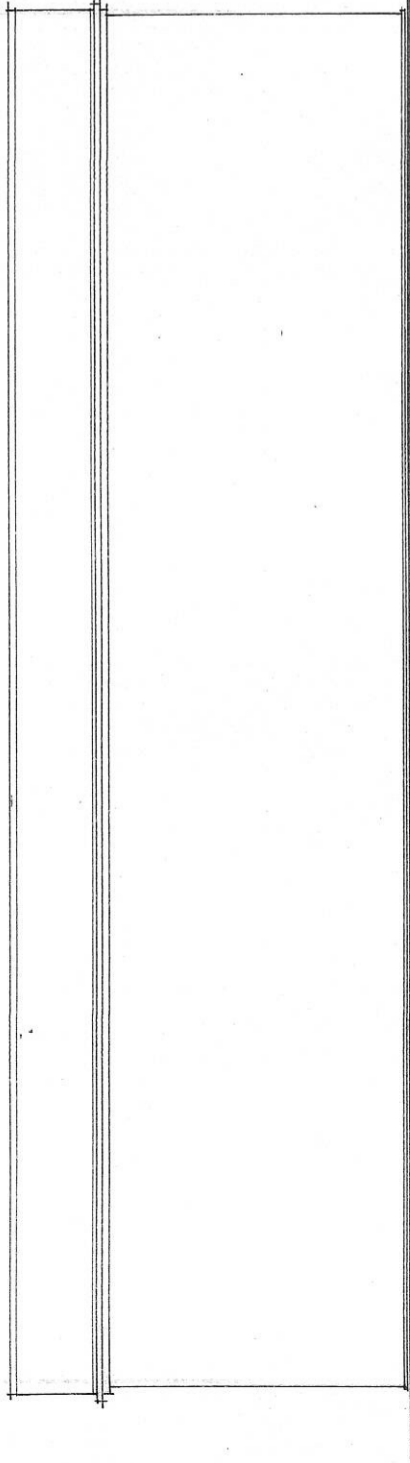

Rear Elevation. West.

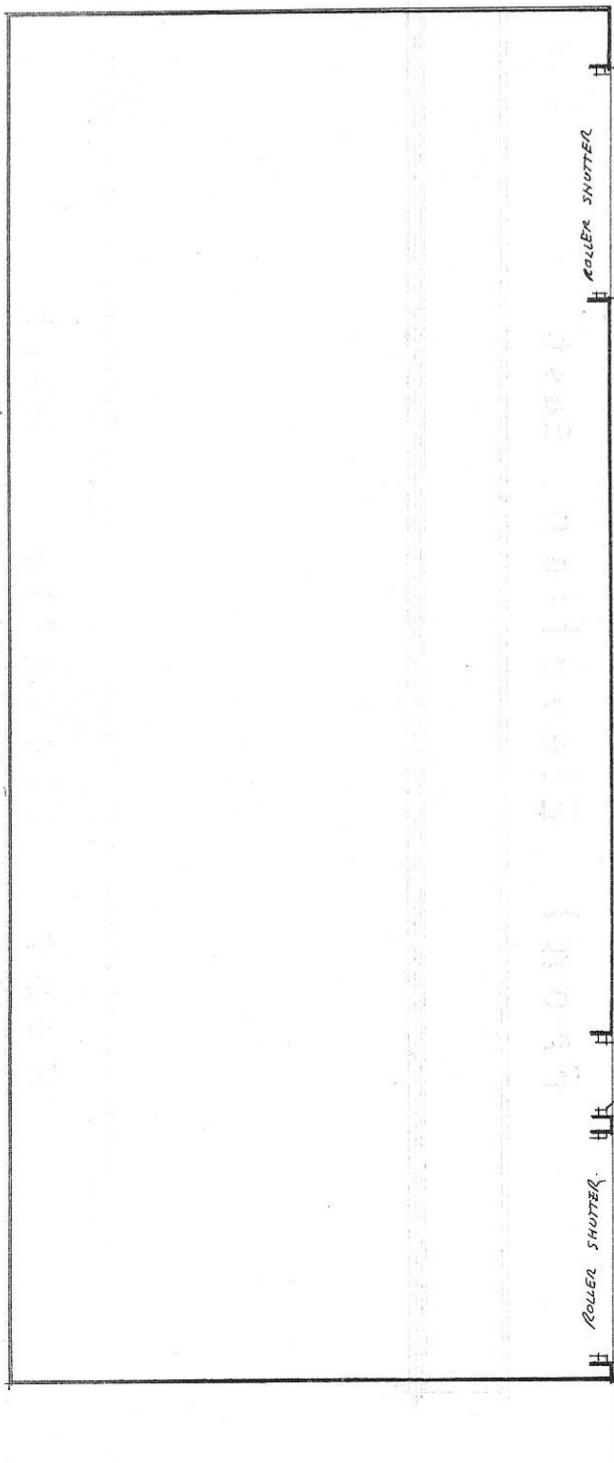

Ground Floor Plan.

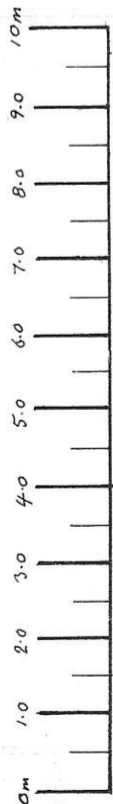

SCALE BAR 1:100


**Mark Dukes Building Design**

Sandborough Farmhouse, Yoxall Road, Hamstall Ridware, Nr. Rugeley, Staffs. WS15 3SA  
Mobile : 07850 027016


PLASTISOL PROFILE ROOF SHEETS - COLOUR SUMIPER GREEN.

ROLLER SHUTTER DOOR - COLOUR SUMIPER GREEN.


PLASTISOL PROFILE SHEETING - COLOUR SUMIPER GREEN.

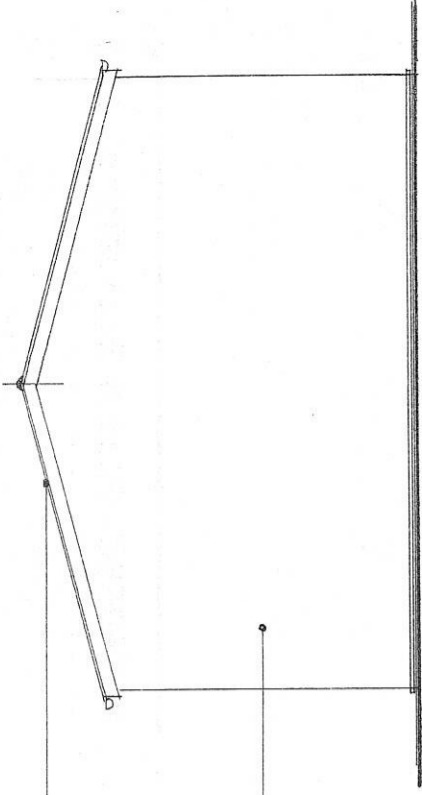

End. South.

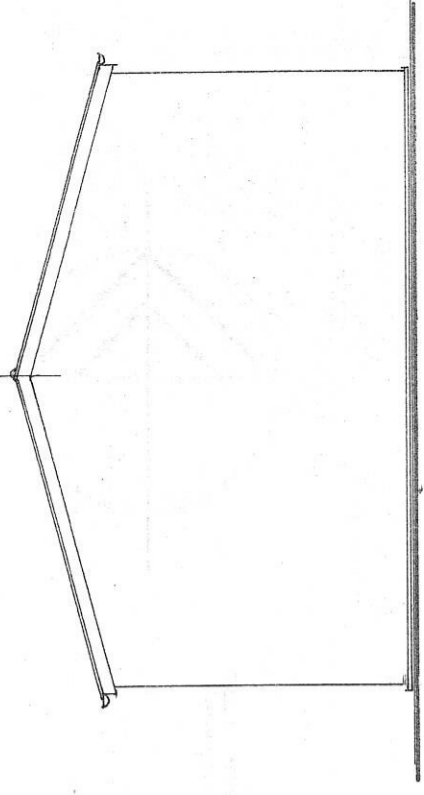

End. North.

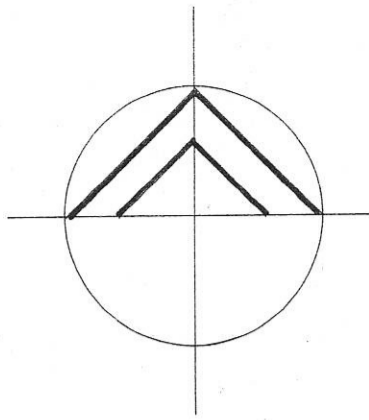

R.D. McGuffie.

Elmhurst, Lichfield.

EXISTING: Plan & Elevations.

1:100 / A3

30.23

01.