

all dimensions in millimetres
do not scale for construction purposes
application site edged in red

adjacent land owned by
applicant edged in blue

building outline shows wall
position not roof overhang

red dashed line shows
proposed works

trees indicative



X denotes item to be removed
or demolished

THIS DRAWING IS FULLSIZE AT A3
planning drawing only - do NOT build from this drawing


Filename: SL23_0210

Works in progress;
application
PA22/01223 refers

what three words:
///poodle.minivans.folks

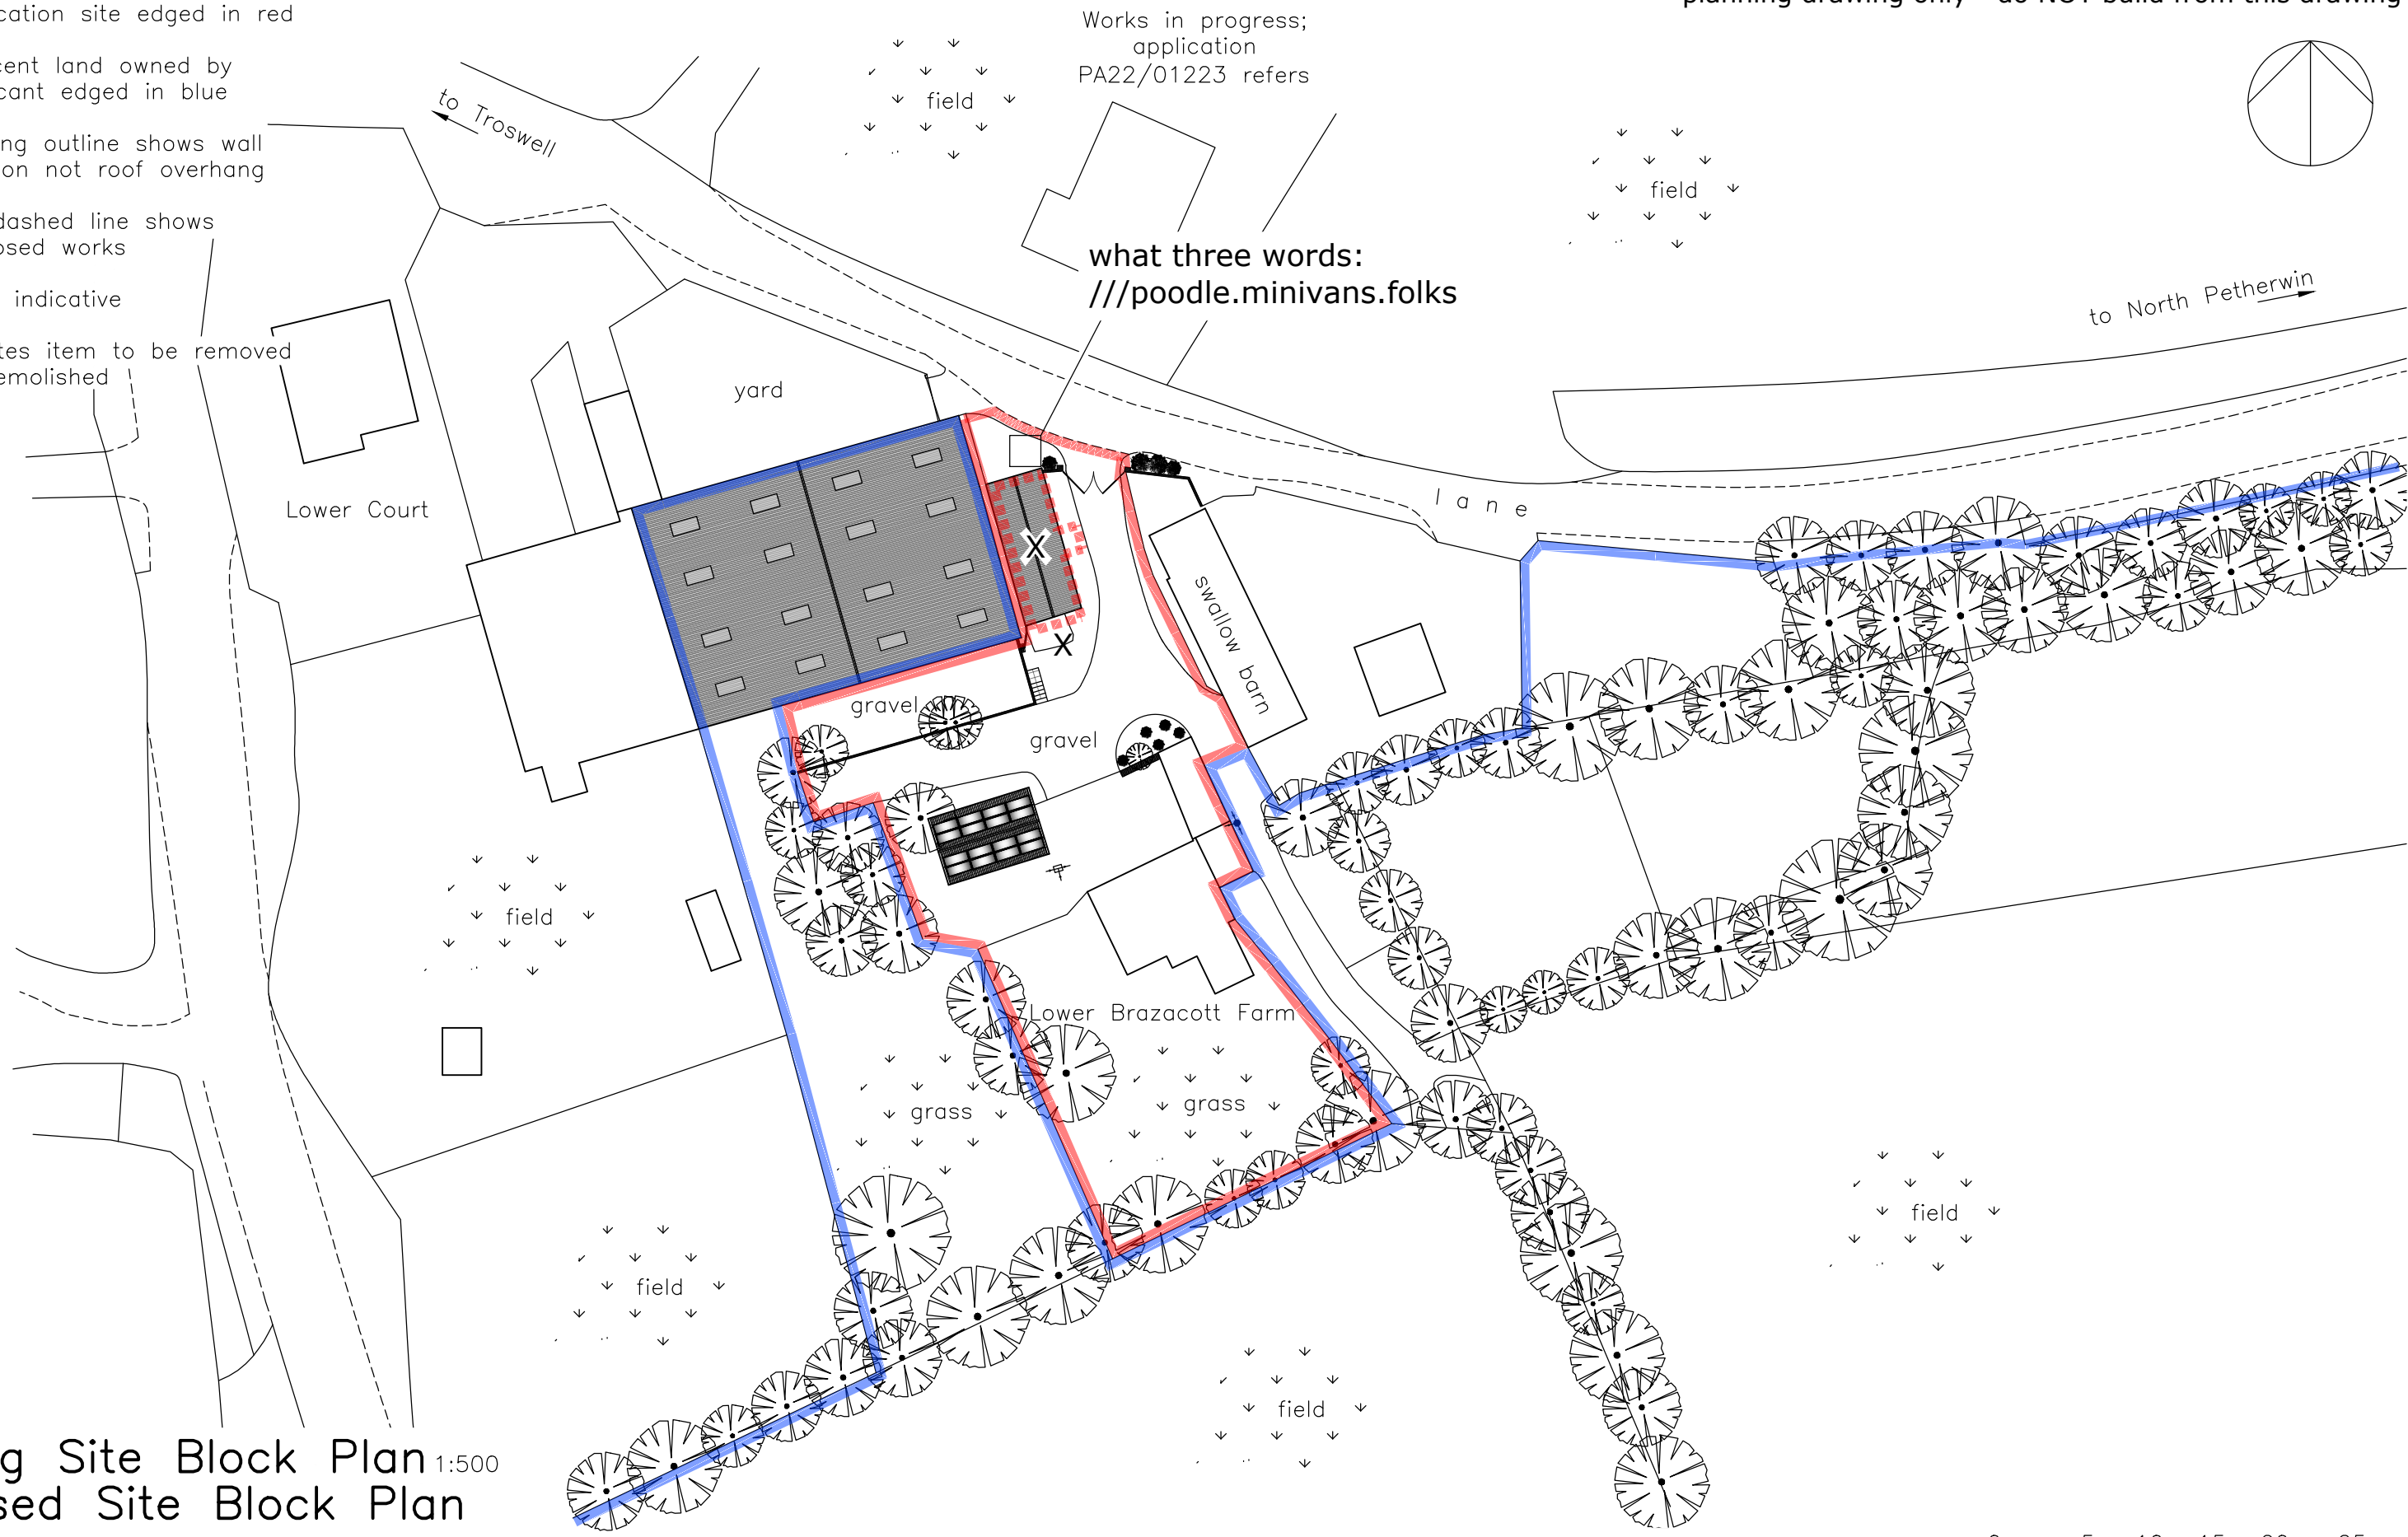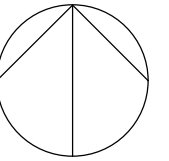

Existing Site Block Plan 1:500
Proposed Site Block Plan

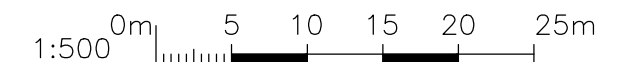

Andy Paton MCIAT
AJ Design
16 Treburley Close, Treburley, LAUNCESTON
tel: 01579 370567
email: andy.ajdesign@btinternet.com

Project
Proposed Annexe (The Old Shippen)
at Lower Brazacott Farm
LAUNCESTON, Cornwall, PL15 8NE
for Mrs Lewis

Dwg title
Existing Site Block Plan
Proposed Site Block Plan
(Small Scale)
o/s license no. 100053745
This drawing is copyright

dwg no	SL23 0210 - 01	Initial				
scale	1:500	date	11/05/23	drawn	AJPaton	chkd.

web www.ajdesignonline.co.uk