
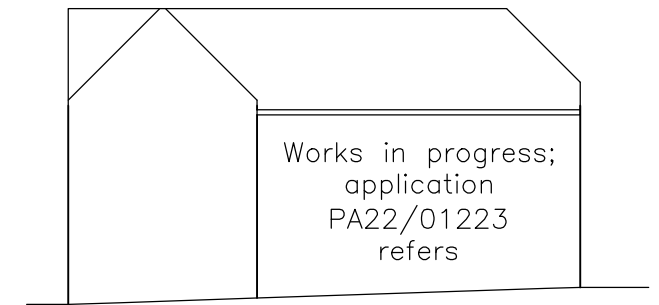


all dimensions in millimetres  
do not scale for construction purposes


THIS DRAWING IS FULLSIZE AT A3  
planning drawing only - do NOT build from this drawing

Filename: SL23\_0210



Swallow Barn shown feint as in the foreground  
All details shown for Swallow Barn are indicative  
except underside of fascia

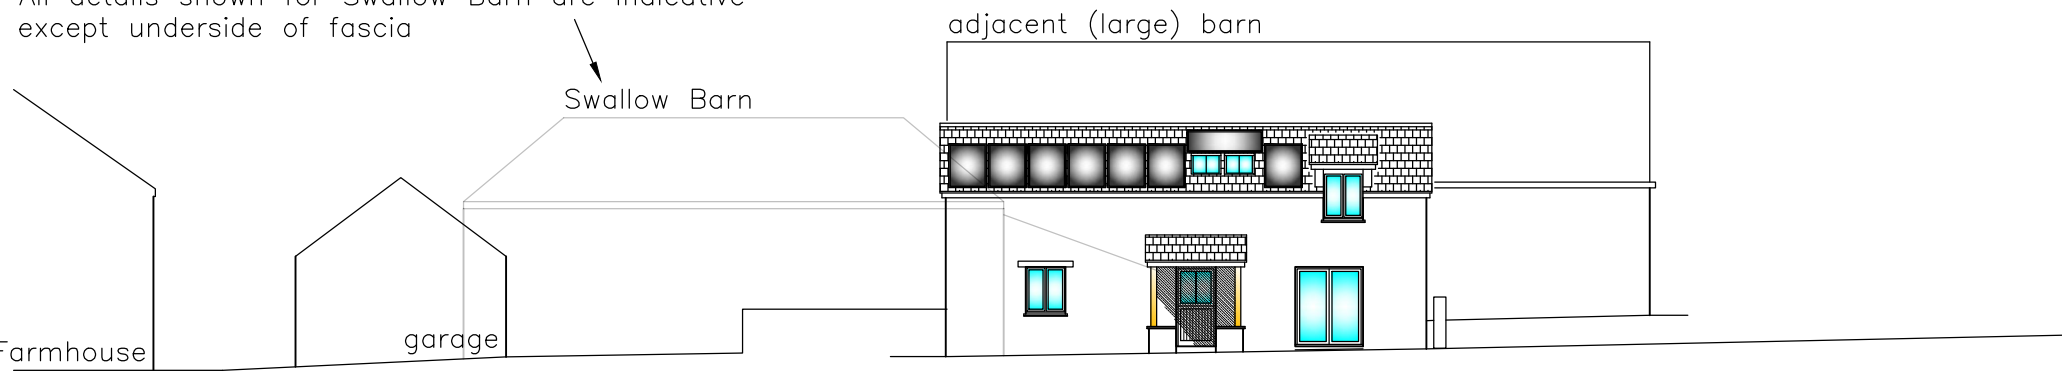

Proposed Sketch Site Section 1:200

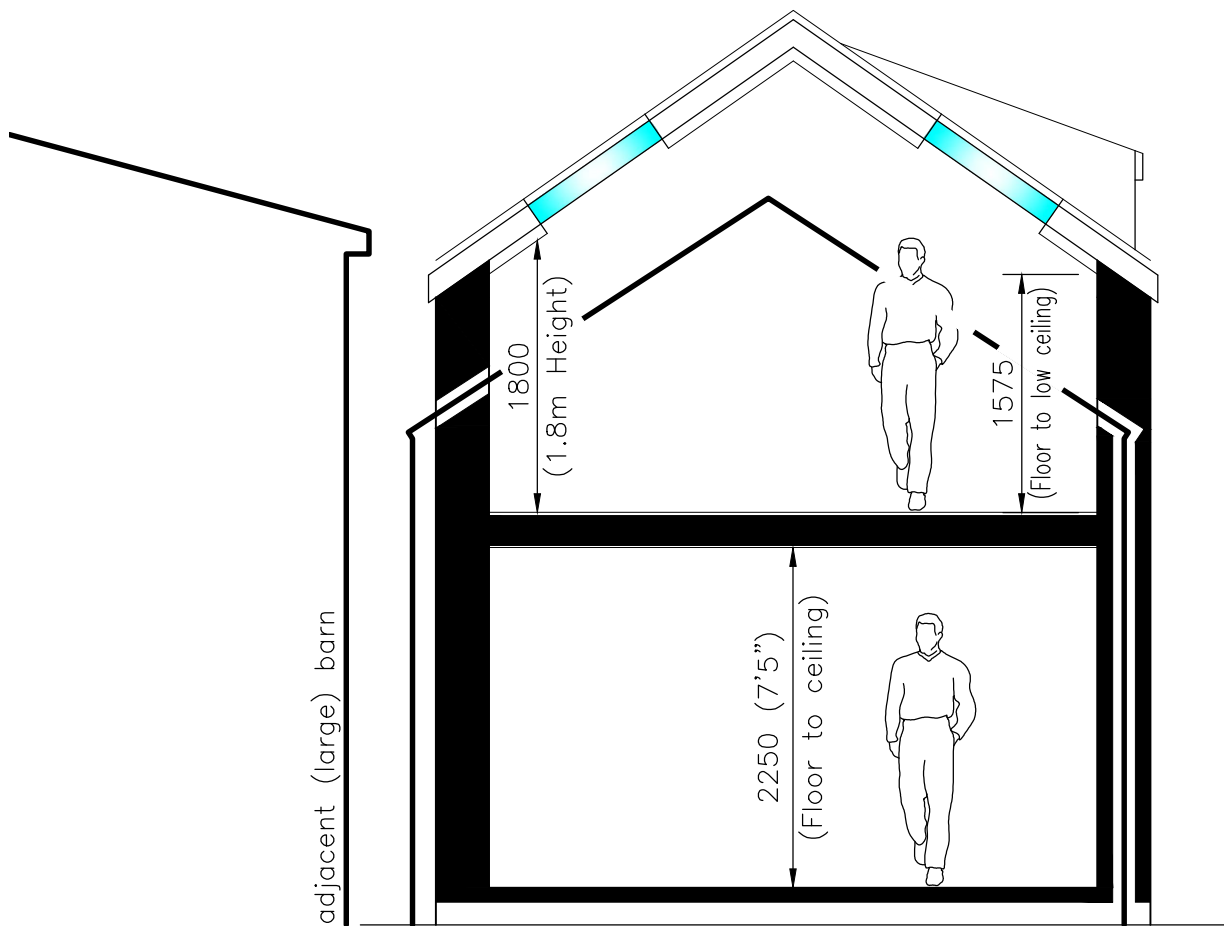

Proposed Sketch Cross Section 1:50

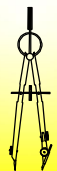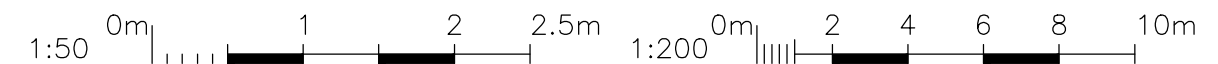

Andy Paton MCIAT  
AJ Design  
16 Treburley Close, Treburley, LAUNCESTON  
tel: 01579 370567  
email: andy.ajdesign@btinternet.com

Project  
Proposed Annexe (The Old Shippen)  
at Lower Brazacott Farm  
LAUNCESTON, Cornwall, PL15 8NE  
for Mrs Lewis

Dwg title  
Proposed Sketch Sections  
Cross Section and Site Section

dwg no	SL23_0210 - 10	B	
scale	date	drawn	chkd.
as shown	20/07/23	AJPaton	

This drawing is copyright

web [www.ajdesignonline.co.uk](http://www.ajdesignonline.co.uk)