

NOTES

This drawing is the Copyright of WESTLINK DESIGN LTD and may not be copied without license.

Do not scale from this drawing for construction purposes.


All Dimensions and levels are to be checked on site by the Contractor before commencement of work and any discrepancies reported to WESTLINK DESIGN LTD.

AMENDMENTS

Revision	Notes	Date
A	Red line amended	211123



LOCATION PLAN 1.1250

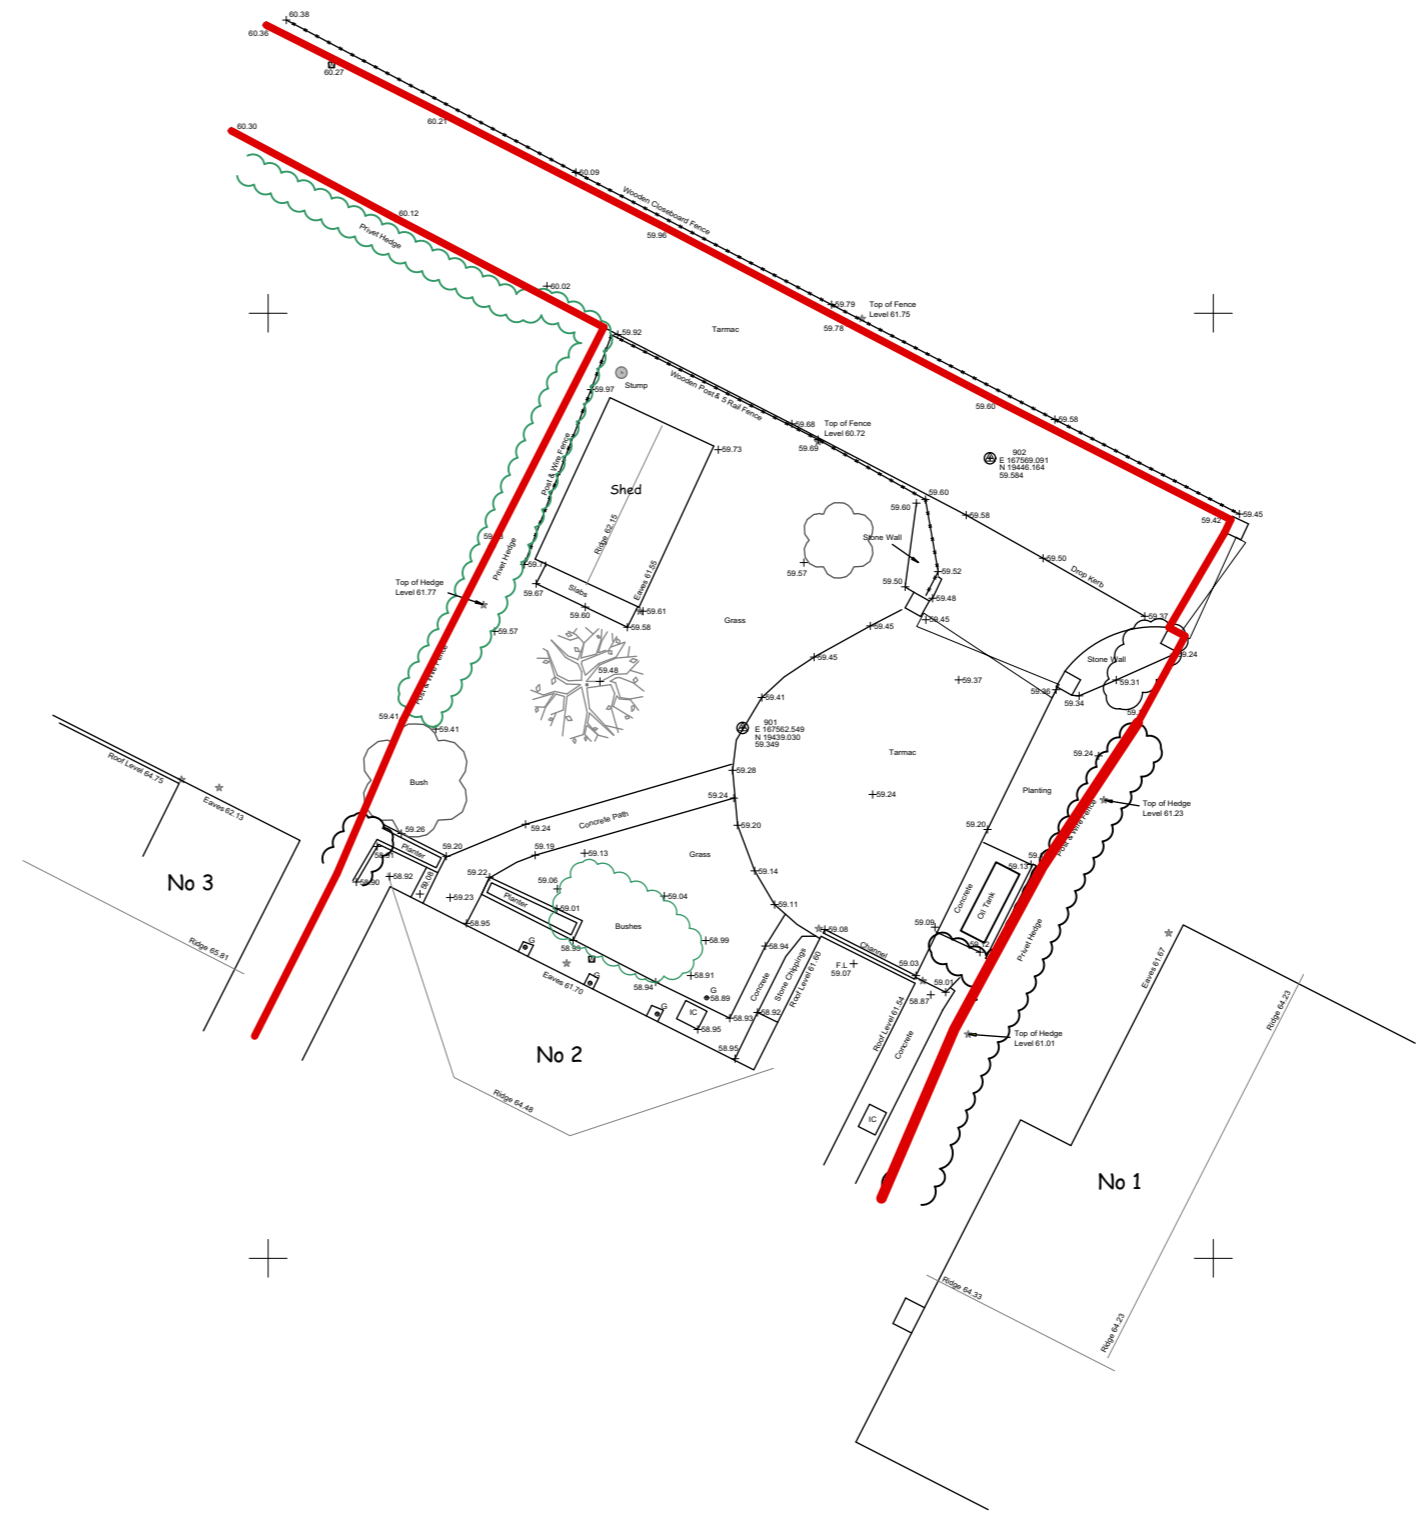

EXISTING SITE PLAN 1.200



GWEL TEG STUDIO, 47 LAFLOUNDER FIELDS, MULLION, CORNWALL TR12 7EJ
 TEL (01326)241839 MOBILE (07771) 395597
 info@westlinkdesignltd.co.uk www.westlinkdesignltd.co.uk

CLIENT
 Mrs D. Vardy

JOB
 Proposed Self- Contained Ancillary Accommodation at
 2 Commons Close
 Mullion
 Helston
 Cornwall
 TR12 7HY

TITLE
 Existing Site Plan and Location Plan

DRAWN	DATE	SCALE
DR	231023	1:200 1:1250

DRNG. NO.	REVISION
18.2023/01	A