




PROPOSED SOUTH EAST ELEVATION 1.100

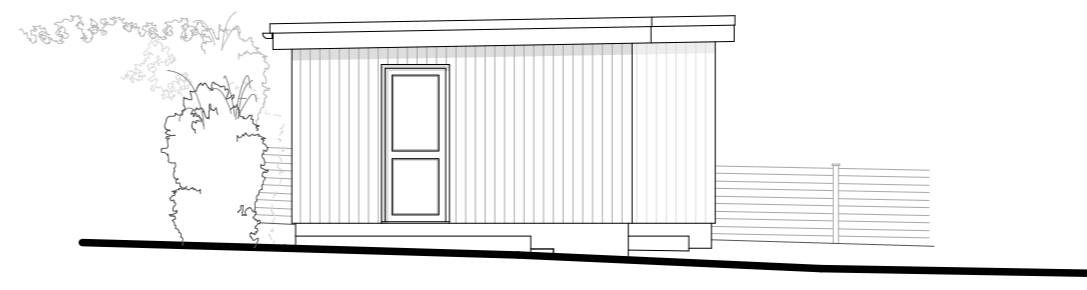


PROPOSED SOUTH WEST ELEVATION 1.100

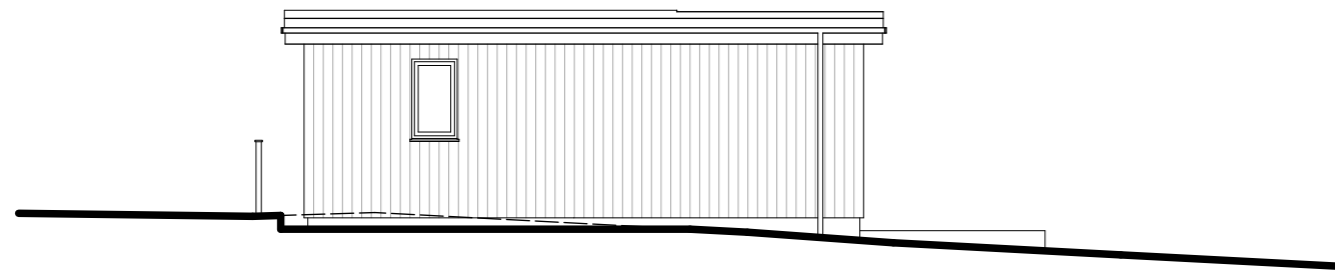


PROPOSED NORTH WEST ELEVATION 1.100

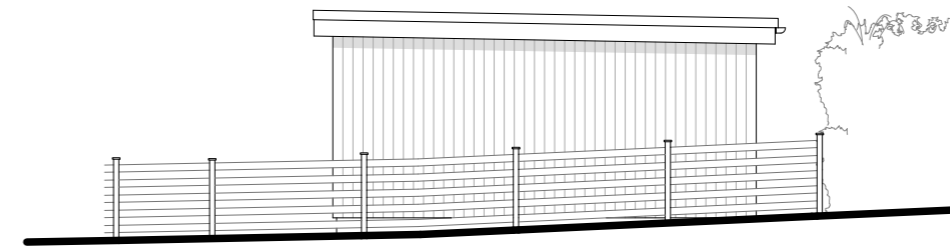


PROPOSED NORTH EAST ELEVATION 1.100

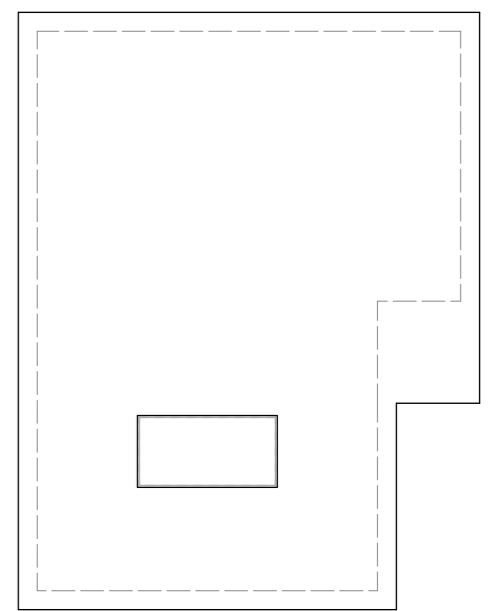


PROPOSED ROOF PLAN 1.100

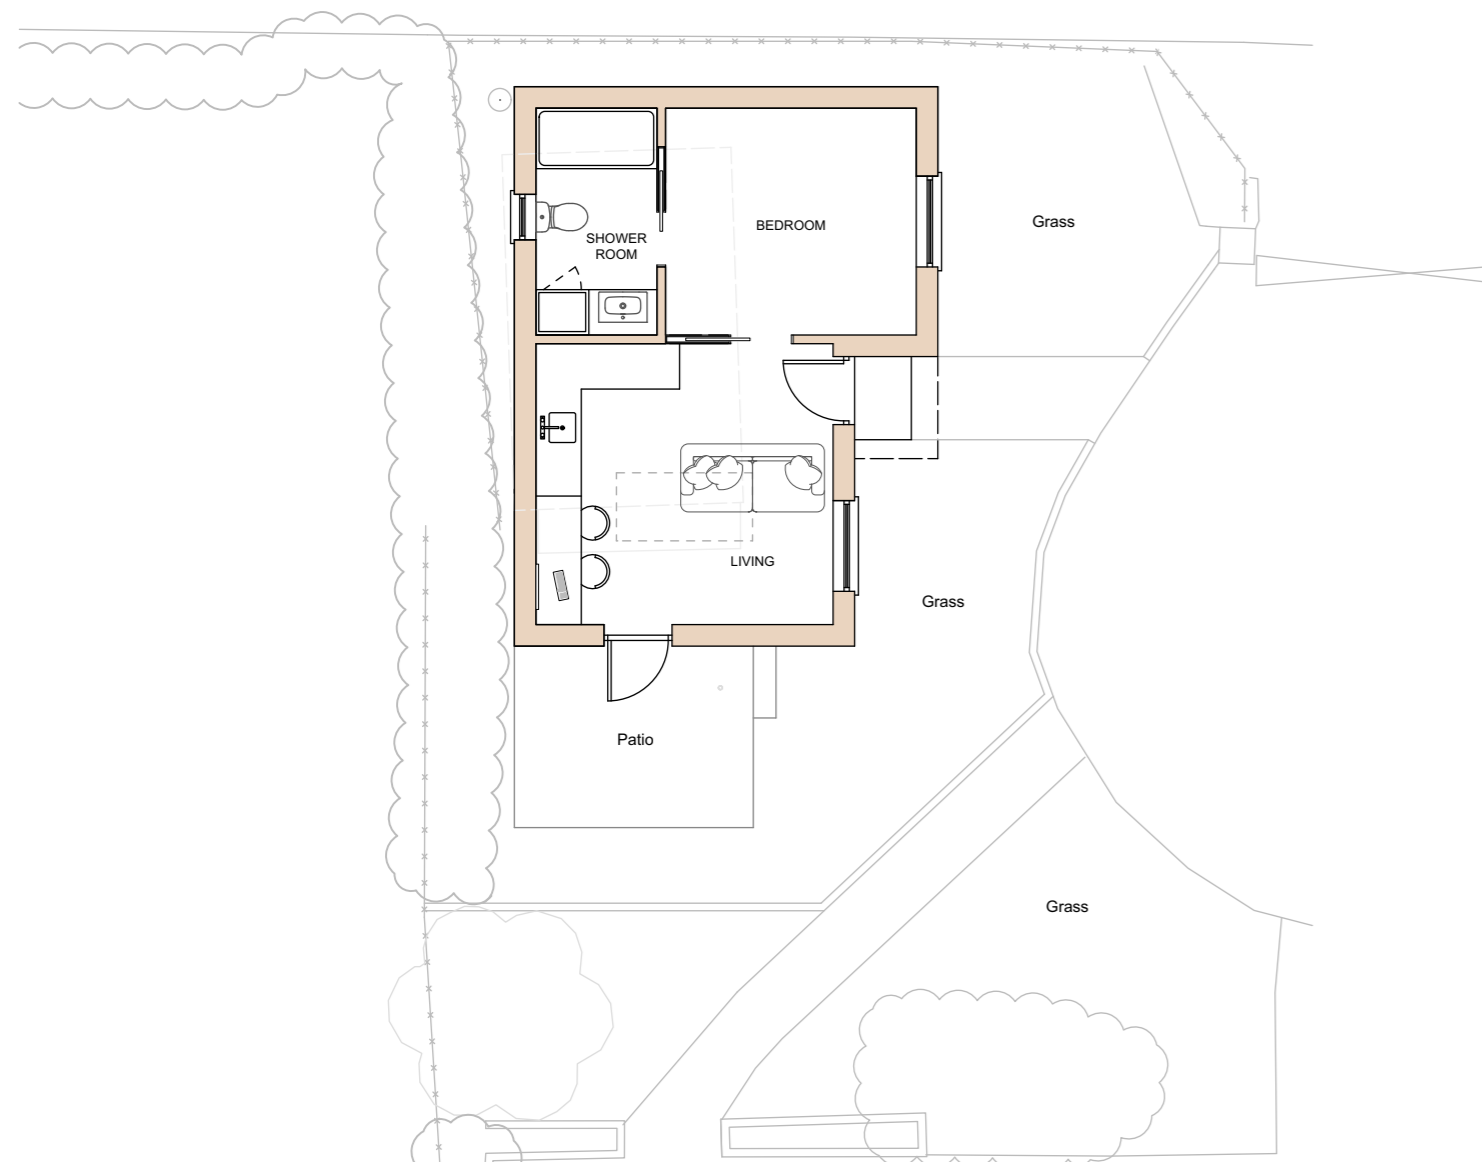

PROPOSED GROUND FLOOR PLAN 1.100

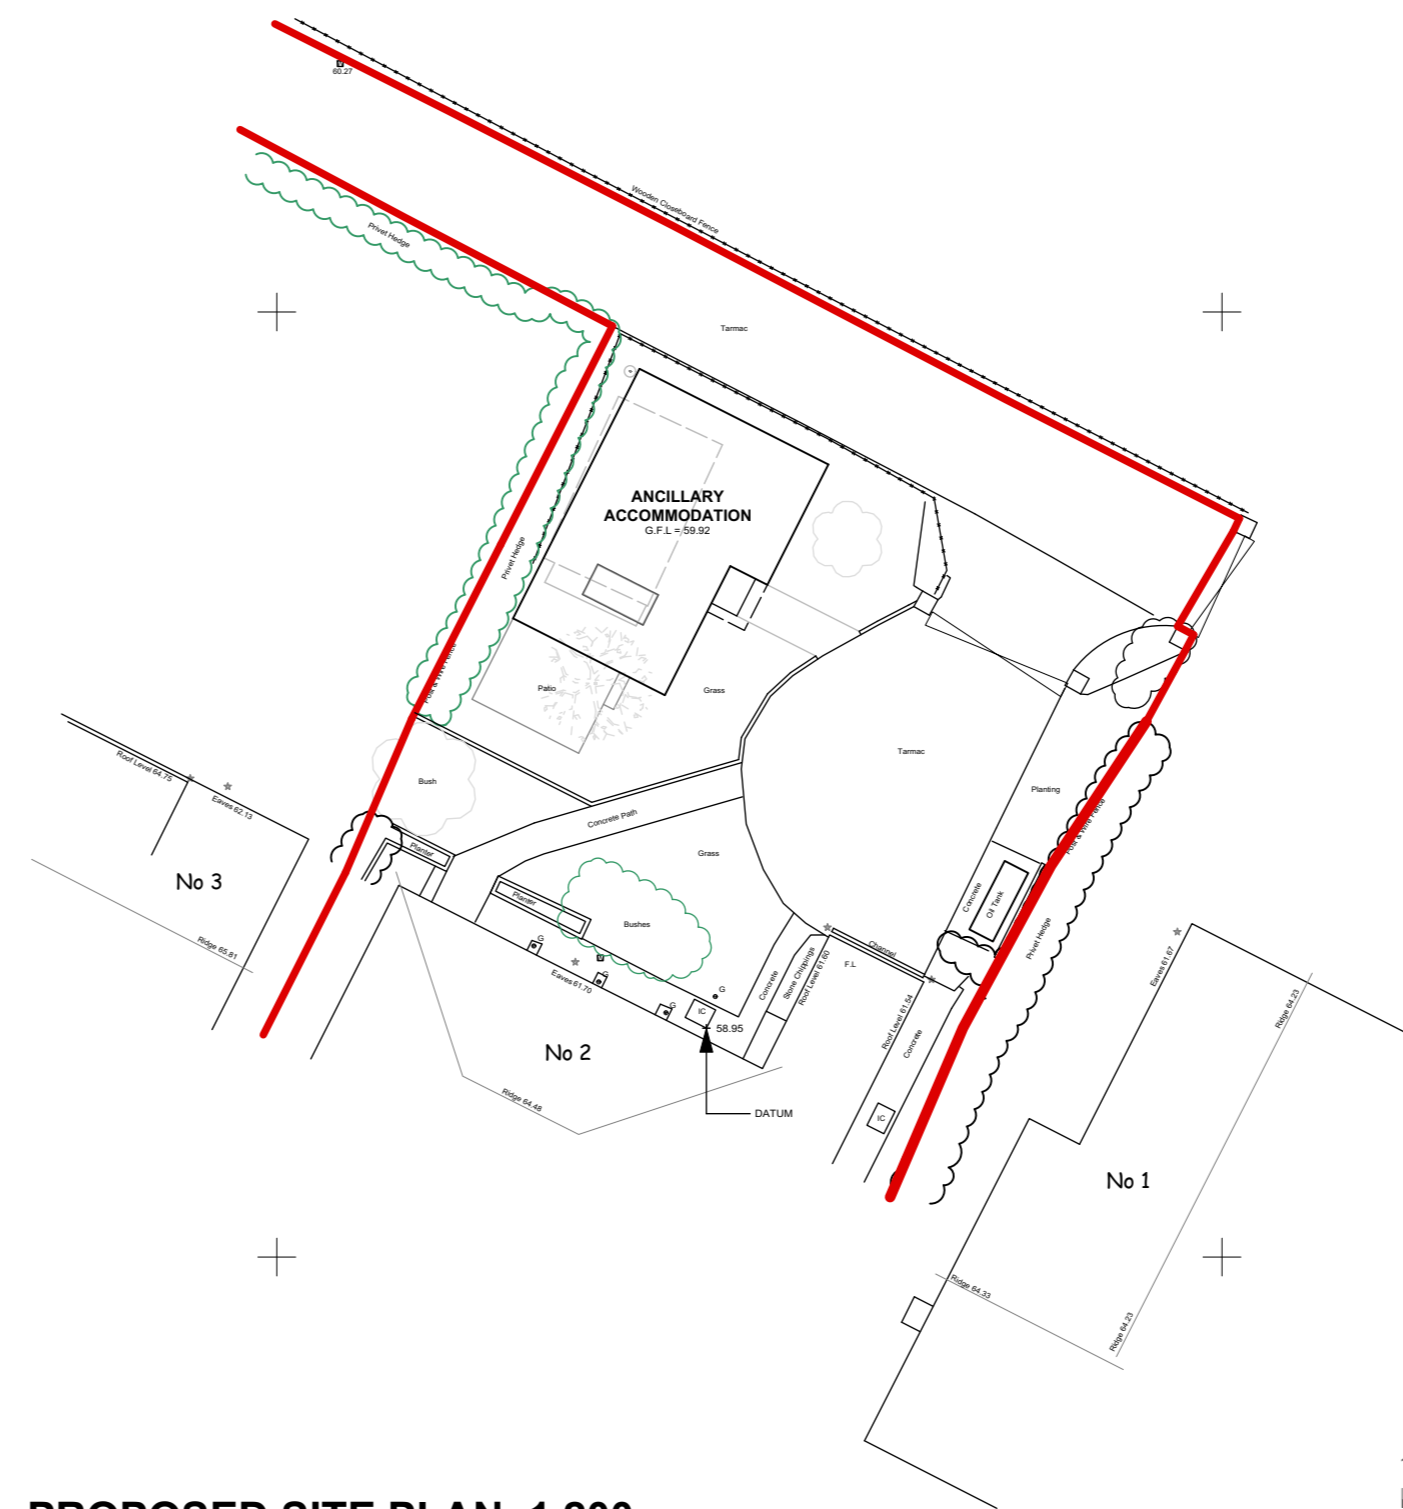

PROPOSED SITE PLAN 1.200

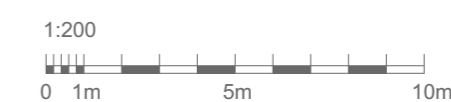

NOTES

This drawing is the Copyright of WESTLINK DESIGN LTD and may not be copied without license.

Do not scale from this drawing for construction purposes.

All Dimensions and levels are to be checked on site by the Contractor before commencement of work and any discrepancies reported to WESTLINK DESIGN LTD.

AMENDMENTS

Revision	Notes	Date
A	Roof plan added Red line amended	211123



GWEL TEG STUDIO, 47 LAFLOUNDER FIELDS, MULLION, CORNWALL TR12 7EJ
 TEL (01326)241839 MOBILE (07771) 395597
 Info@westlinkdesignltd.co.uk www.westlinkdesignltd.co.uk

CLIENT
 Mrs D. Vardy

JOB
 Proposed Self- Contained Ancillary Accommodation at 2 Commons Close Mullion Helston Cornwall TR12 7HY

TITLE
 Proposed Ground Floor Plan, Elevations & Site Plan

DRAWN	DATE	SCALE
DR	231023	1:100 1:200

DRNG. NO.	REVISION
18.2023/02	A