

MR GRAYMAN
TROTMAN
73 TRELAWNEY
AVENUE
ST IVES
CORNWALL
TR 26 1BS


DETAIL
ELEVATION
SECTION
PROPOSED
A-A

DRAWN: TC


Date 7-11-2023

Scale 1:50

No. 08-R1

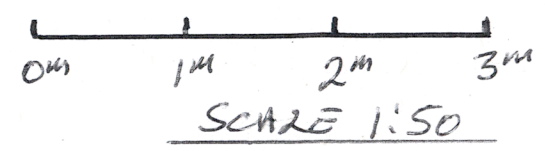

R1 SCALE BAR ADDED

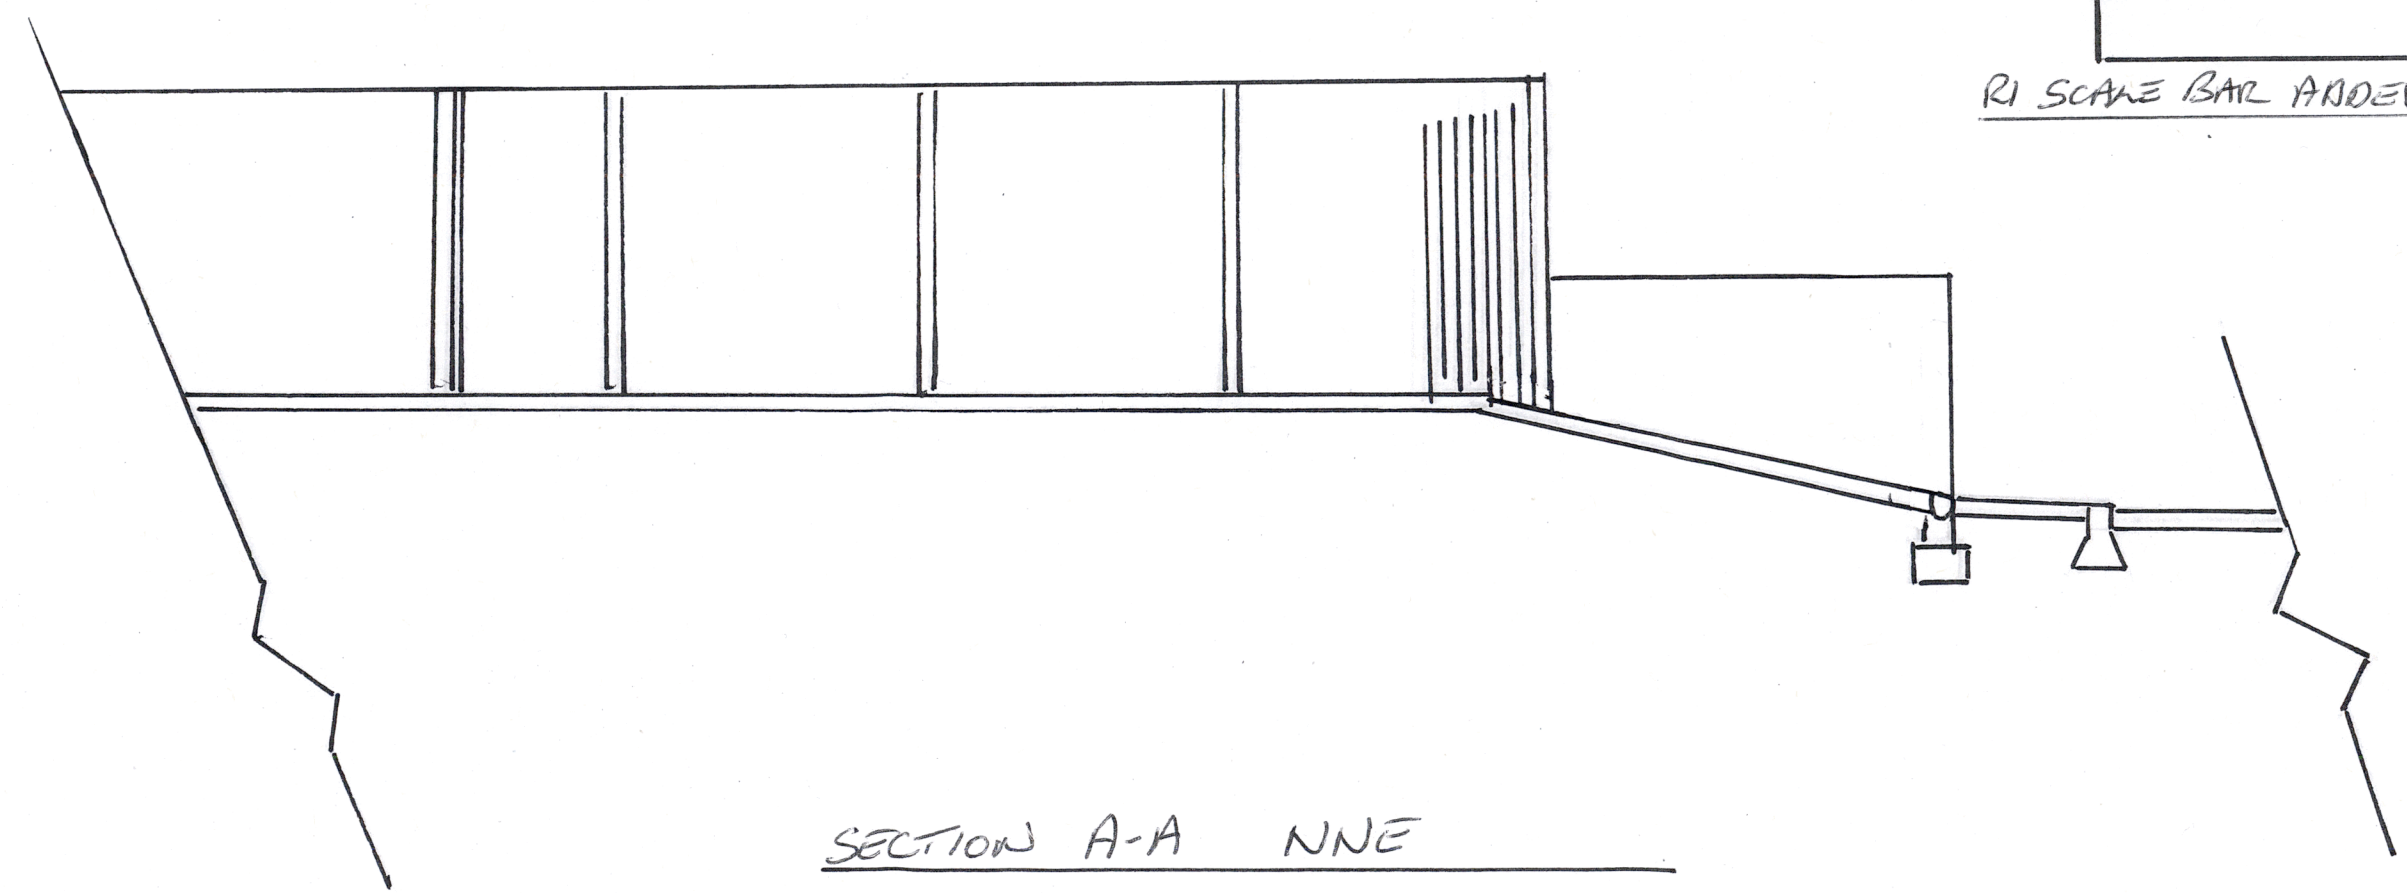

SECTION A-A NNE