
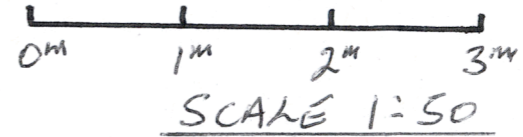
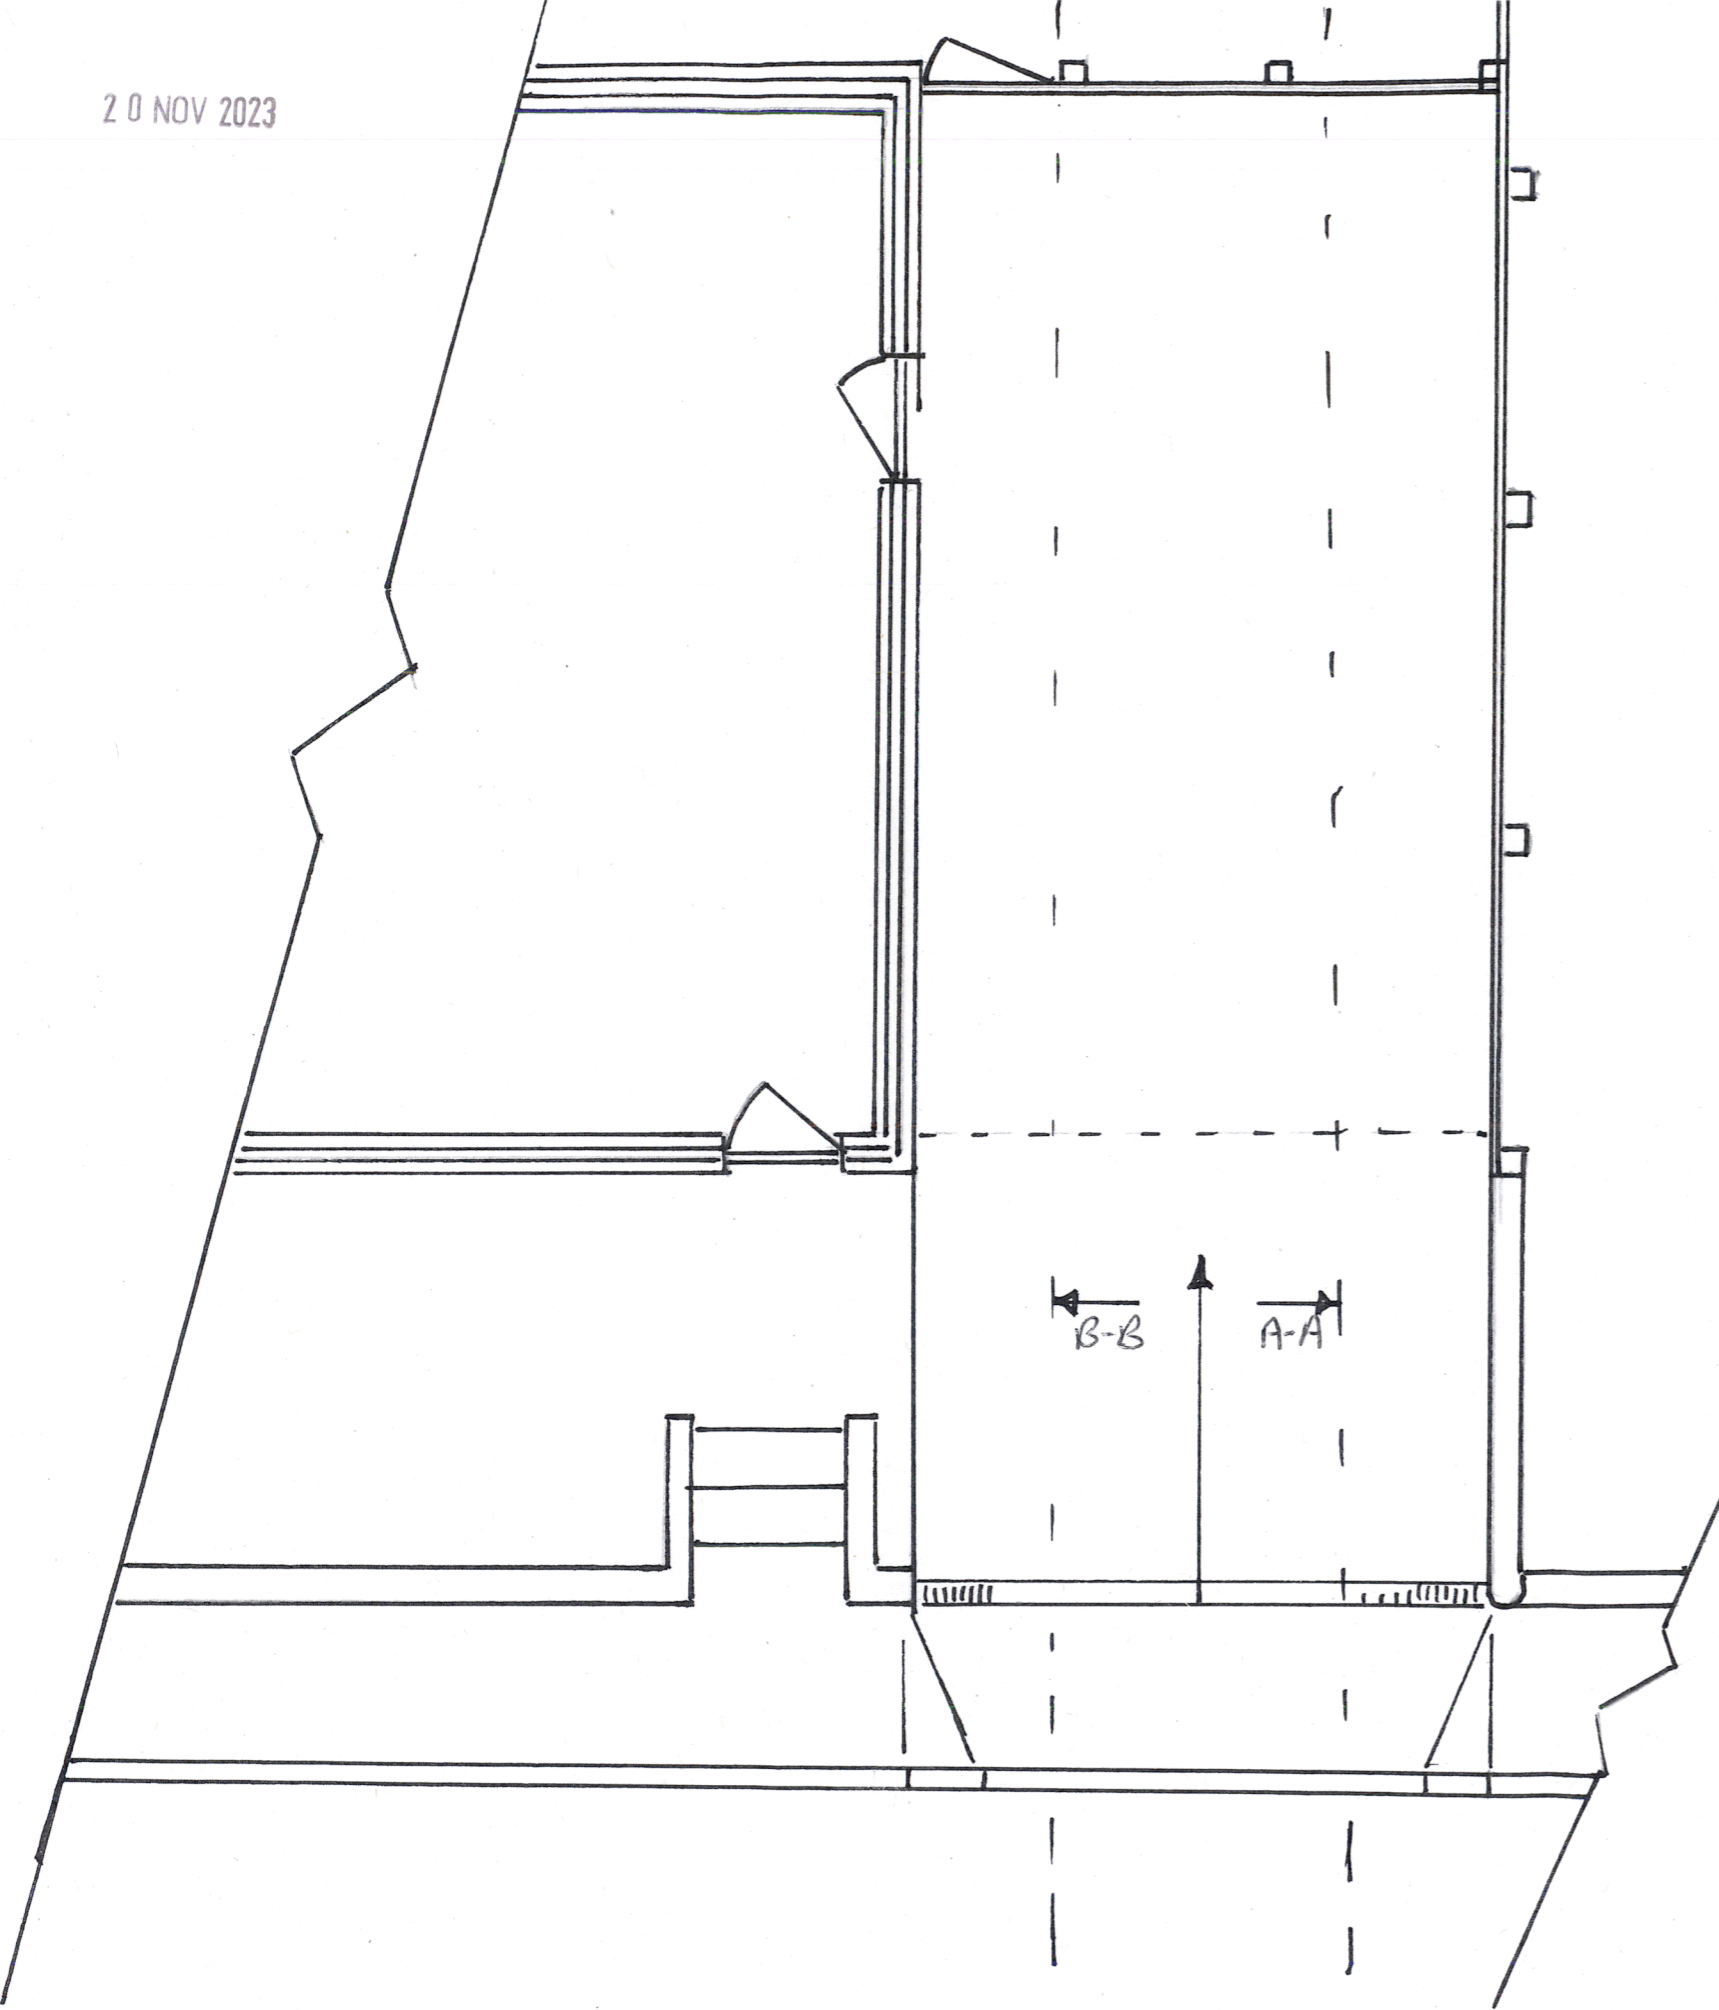


20 NOV 2023

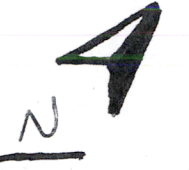

MR GRAHAM  
TROTMAN  
73 TRELAWNEY  
AVENUE  
ST IVES  
CORNWALL  
TR26 1BS

PROPOSED  
PLAN

DRAWN: TC

Date 7-11-2023

Scale 1:50

No. 07-R1

PROPOSED PLAN NW

RI SCALE BAR ADDED  
NORTH POINT ADDED