
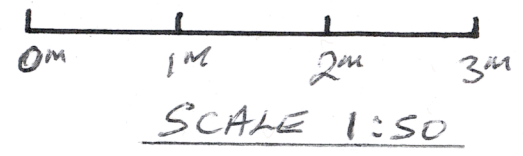


20 NOV 2023

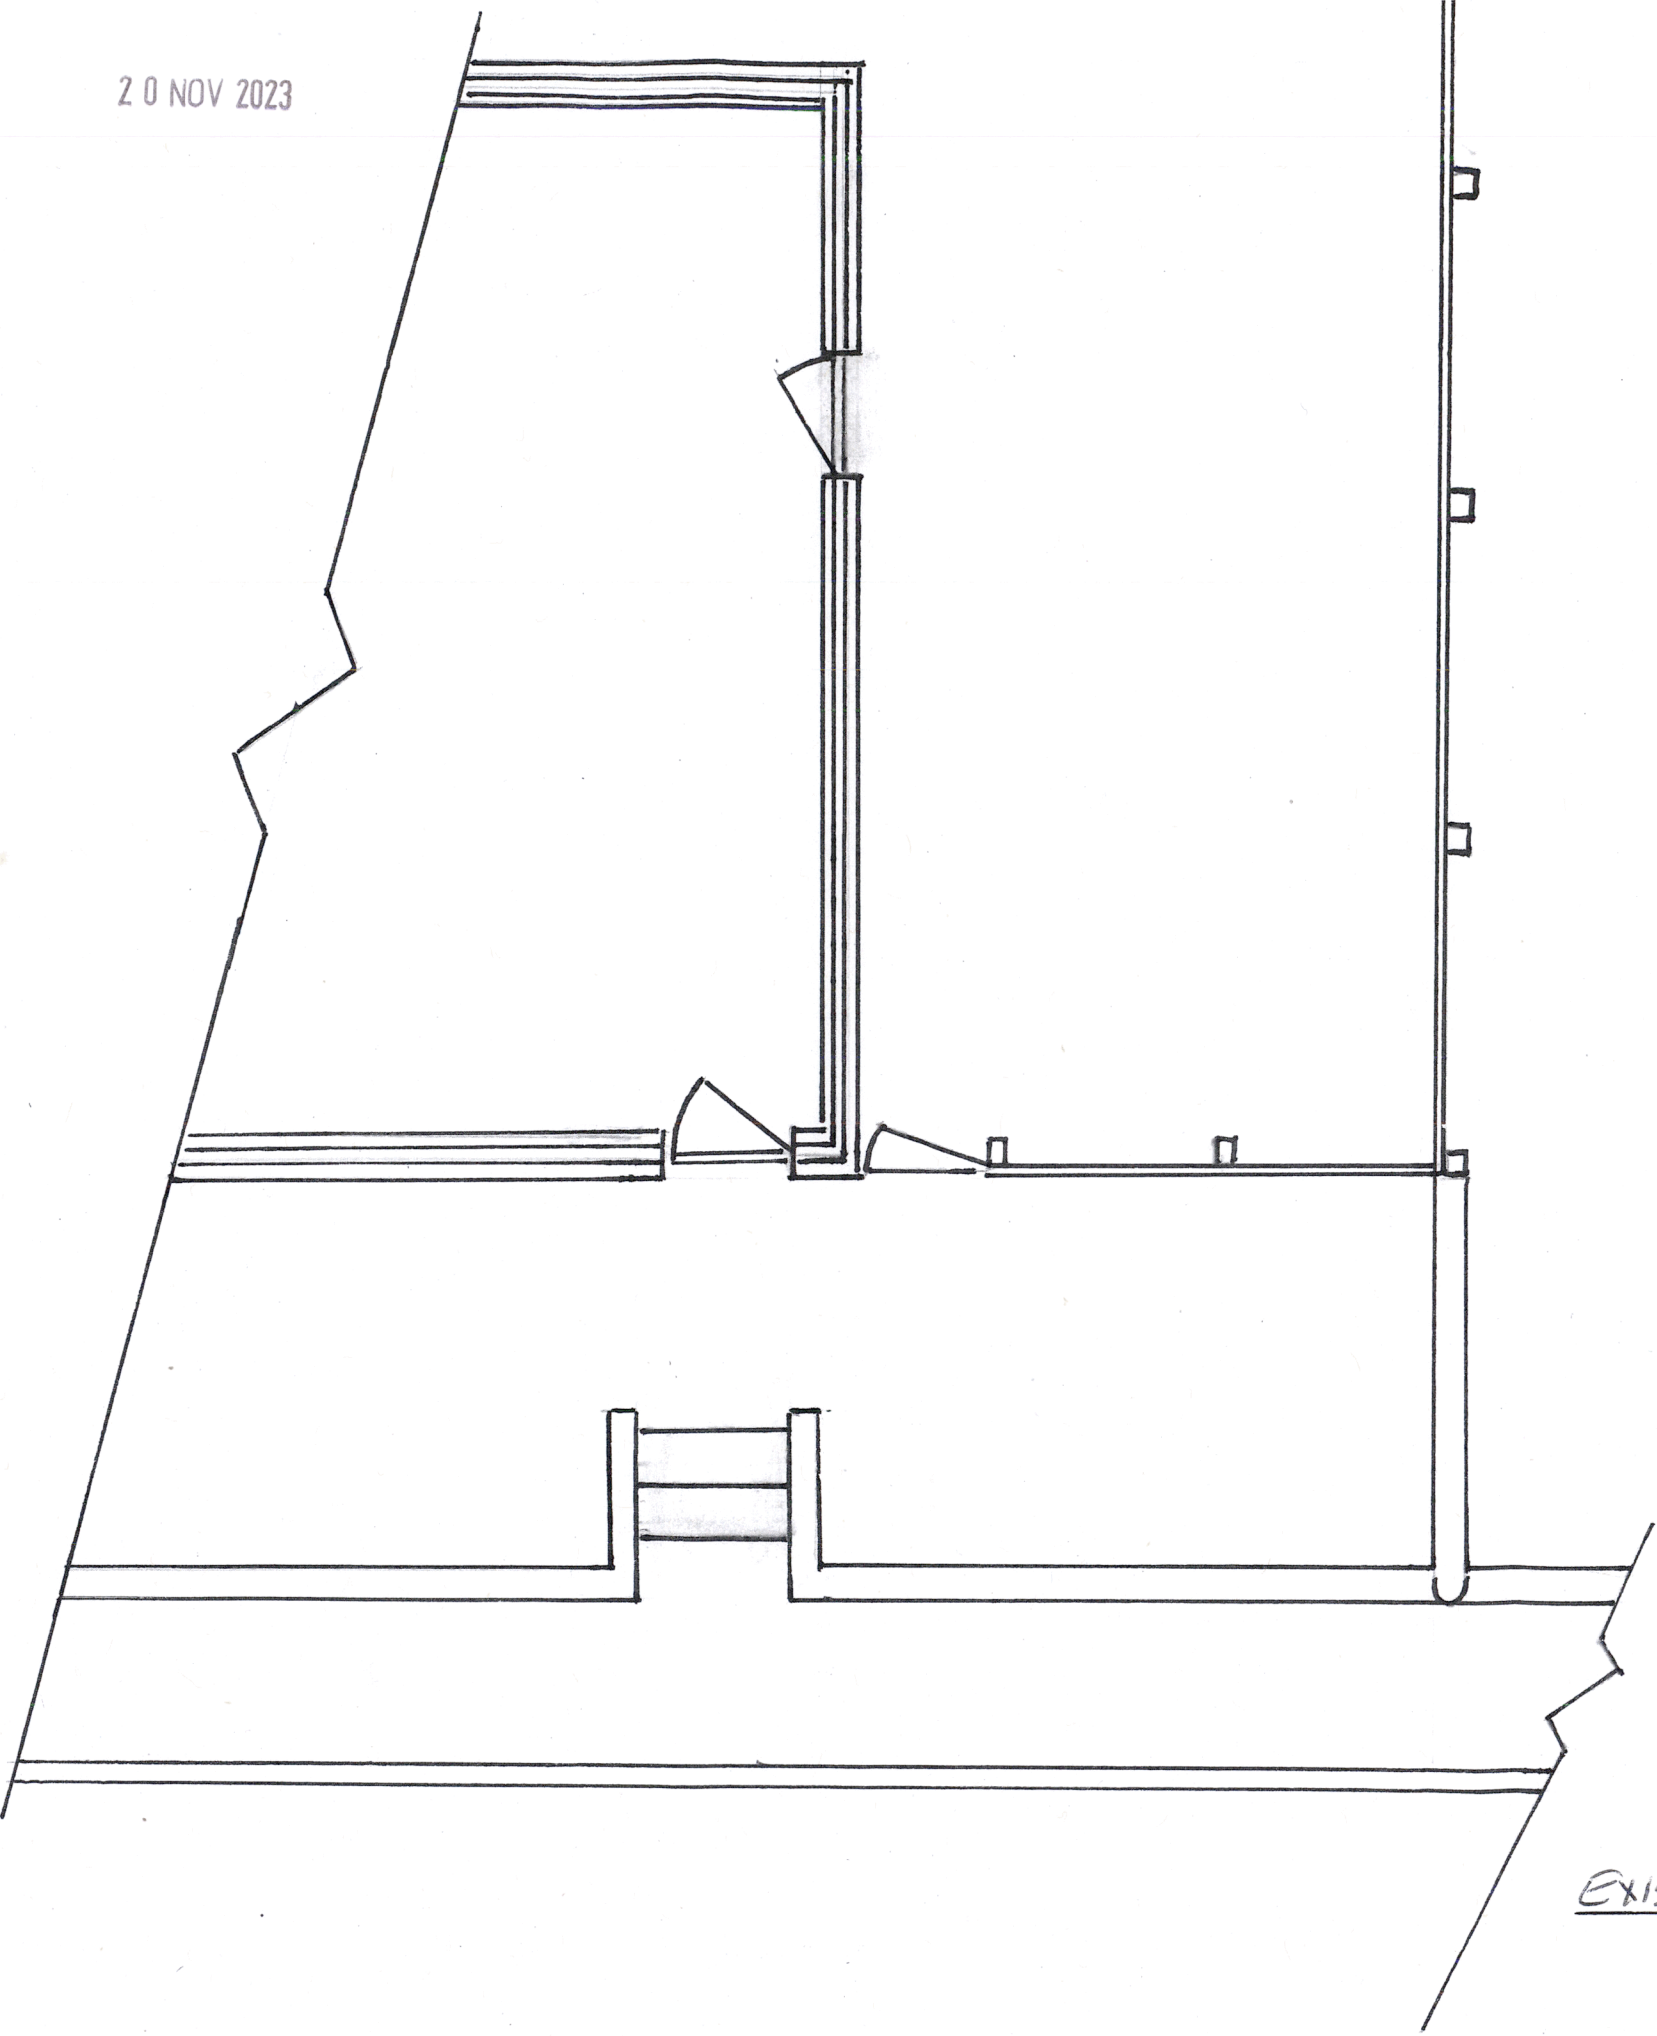

EXISTING PLAN NW

MR GRAMAM TROTMAN 73 TRELAWNEY AVENUE STIVES CORNWALL TR26 1BS
EXISTING PLAN
DRAWN: TC
Date. 7-11-2023
Scale. 1:50
No: 04

RI SCALE BAR ADDED  
NORTH POINT ADDED