


NOTES

This drawing is copyright and must not be reproduced in any form without written consent of Enhance Architecture Ltd.



Existing Location Plan (1:1250)

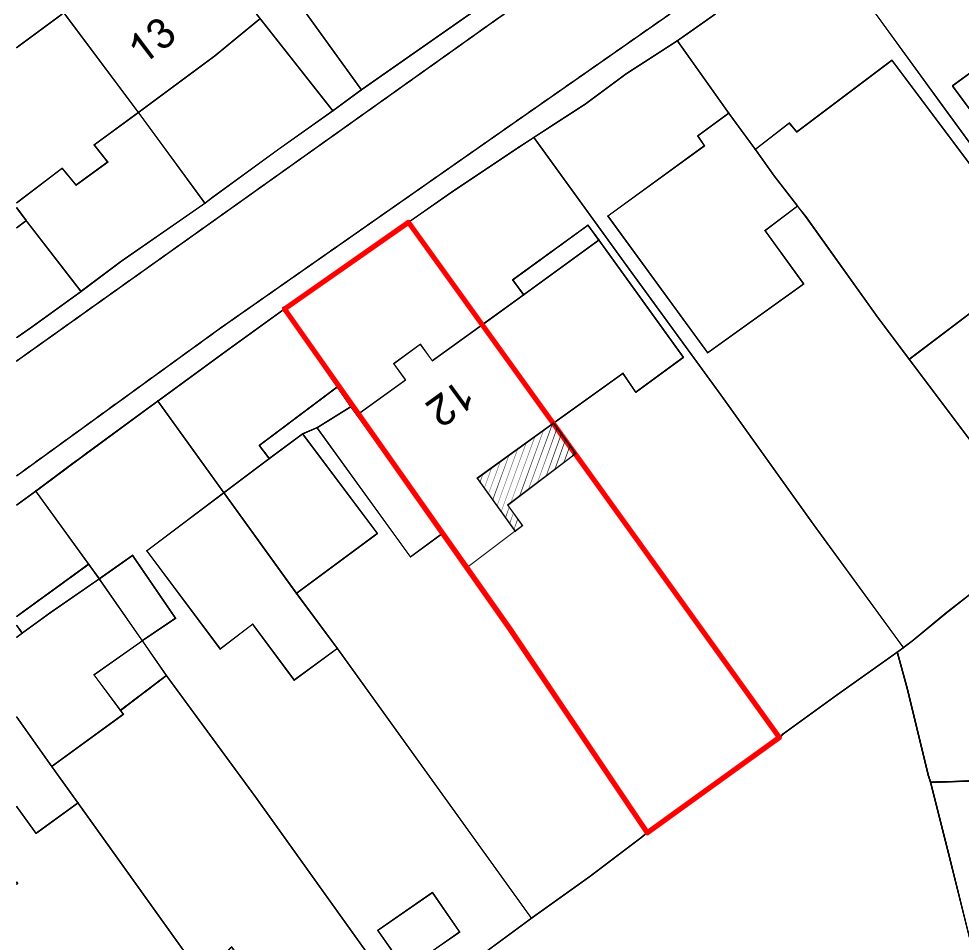

Proposed Block Plan (1:500)

Rev	Date	Revision

Clients:
Aarthi & Phil Hills

Project:
12 Stoneyfields, Easton-in-Gordano, BS20 OLT
Single storey rear and side extension

Drawing:
Location & Block Plans
EXISTING & PROPOSED



1 Grosvenor Road, Bristol, BS2 8XD

m: +44(0)7779 668358 / e: chris@enhancearchitecture.com
w: www.enhancearchitecture.com

Drawing Number: 2319_12S_X000	Revision: *
----------------------------------	----------------

Scale: 1:1250 & 1:500 @A3	Date: 10.2023	Drawn: CS
---------------------------------	------------------	--------------

