

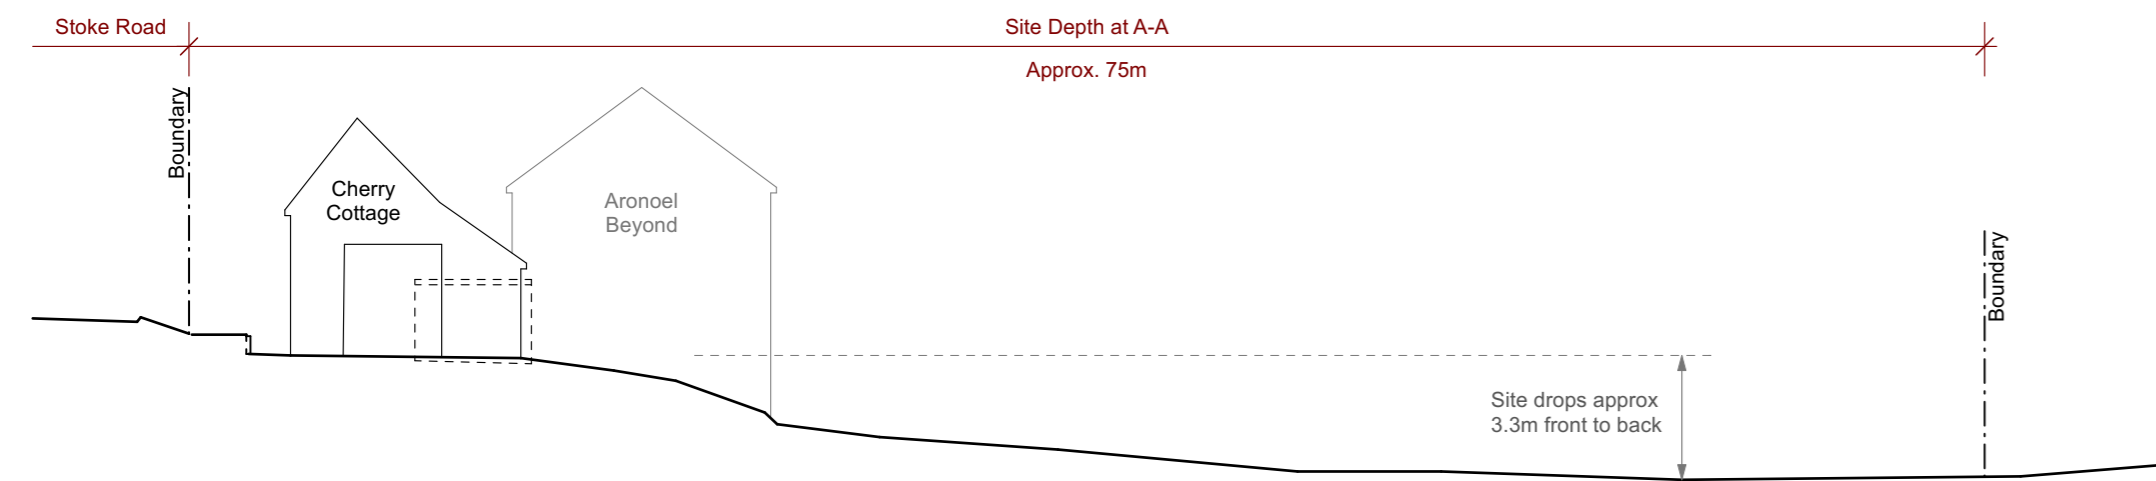



Drafting Datum 45m
Context Massing from Stoke Road
Scale 1:200 @ A1

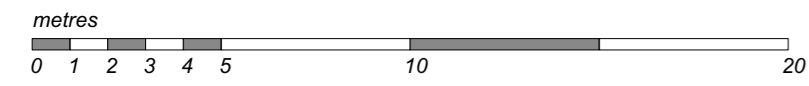

Drafting Datum 45m
Site Section A-A
Scale 1:200 @ A1

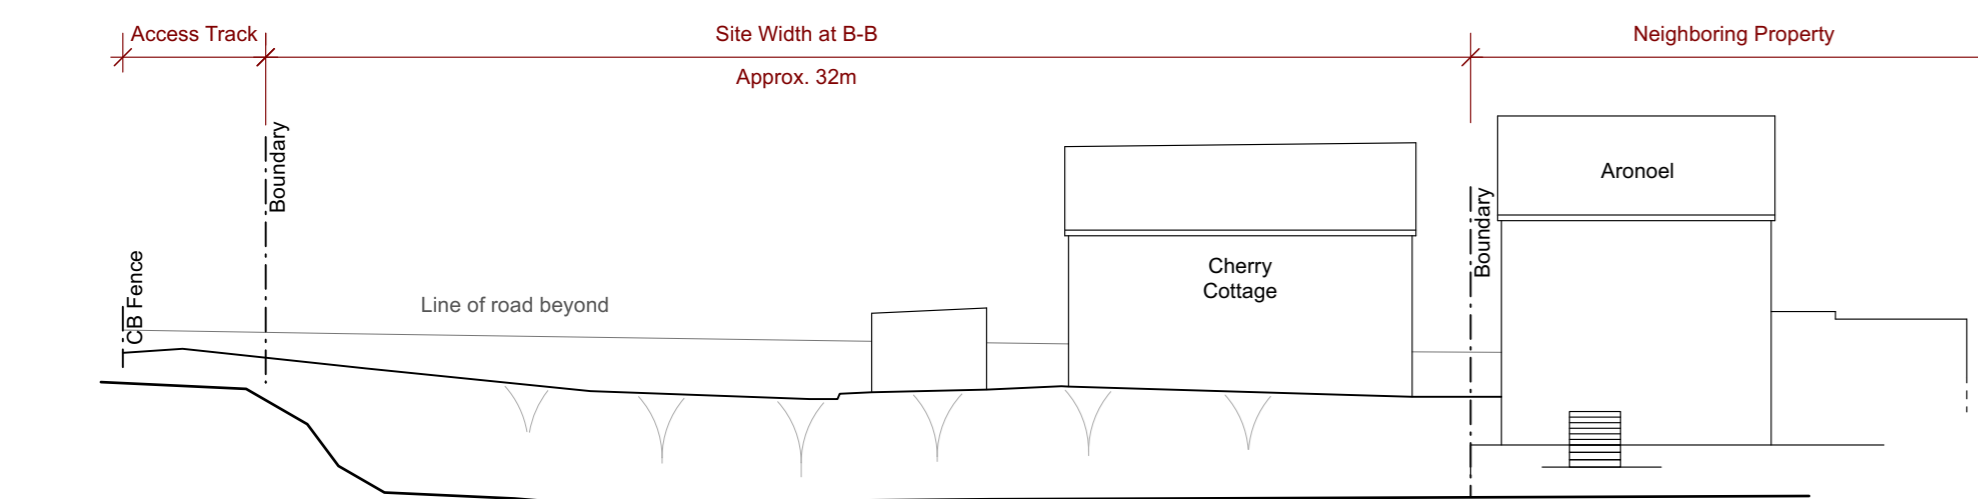

Drafting Datum 45m
Site Section B-B
Scale 1:200 @ A1

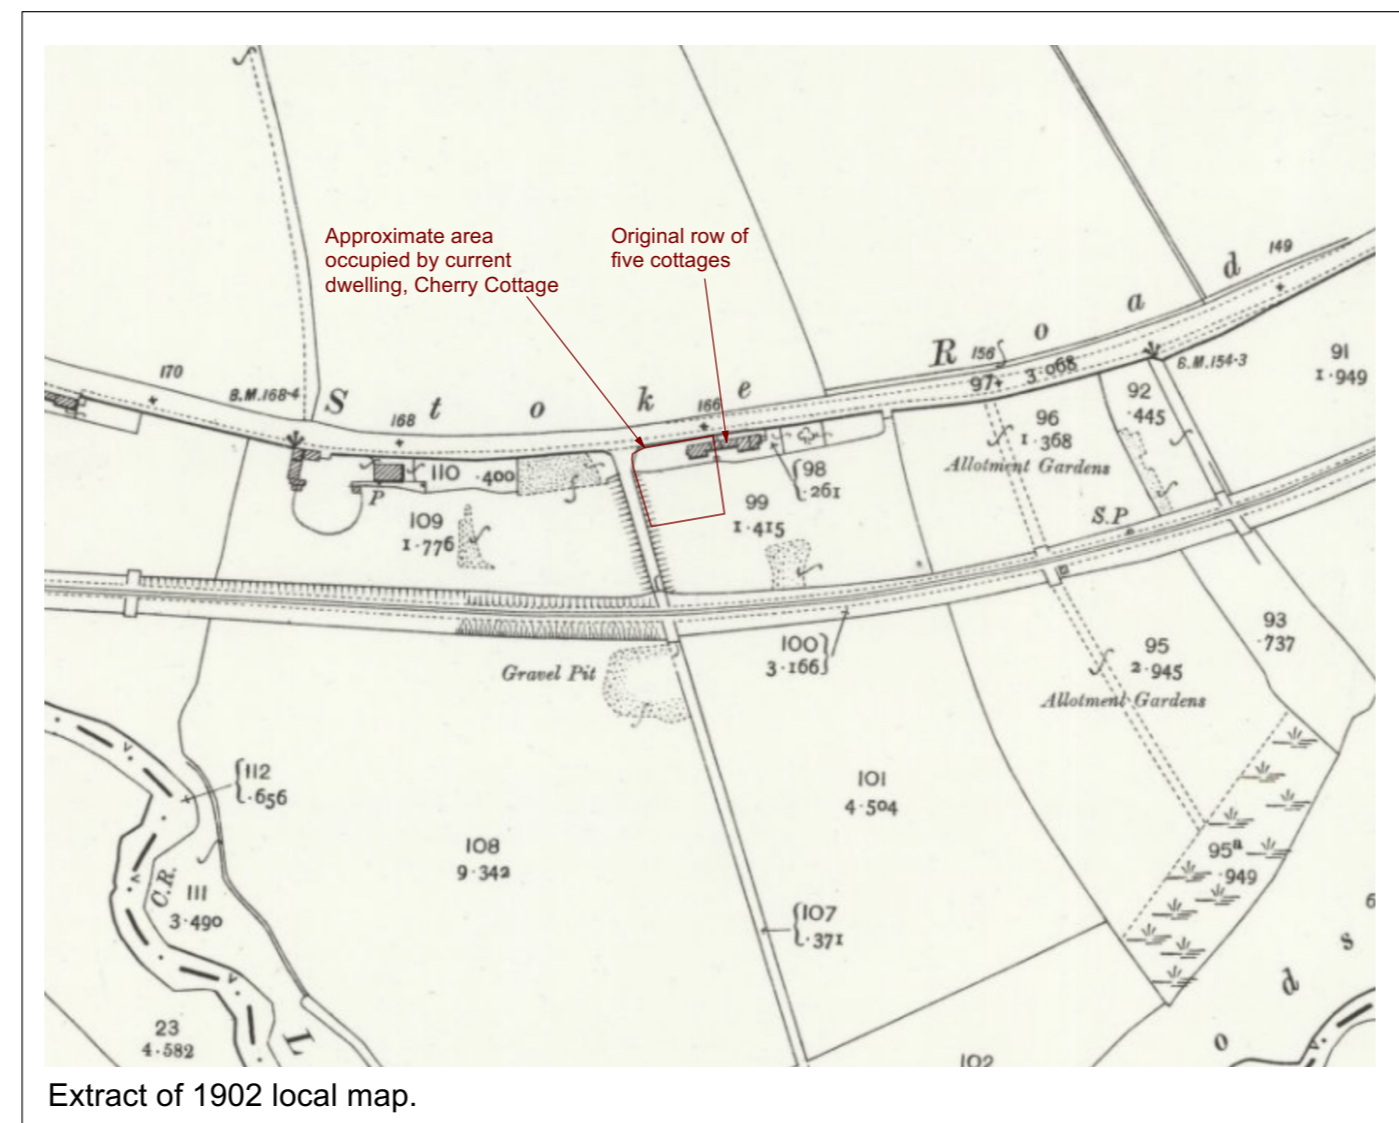

Contractor is responsible for all setting out and must check dimensions on site before work is put in hand. Written dimensions only to be taken, this drawing must not be scaled. JAP Architects to be immediately notified of suspected omissions or discrepancies. ©

Revisions		Revisions
A	Finalised for Planning Application	16.11.23

Revisions		Revisions

J.A.P. Architects
Market Hill, Clare, Suffolk CO10 8NN
T: 01787 279490
E: enquiries@japarchitects.co.uk
W: www.japarchitects.co.uk

J.A.P. Architects
RIBA

Project	Proposed Residential Development at Cherry Cottage, Stoke Road, Clare. For Pryke Developments Ltd.		
Title	Site Analysis		
Scale	1:200 @ A1	Date	June 2023
Drawing No.	23025-02		Revisions
	A		