



Do not scale off this drawing  
Read in conjunction with all other relevant consultant's drawings and specifications  
Contractor to check all dimensions on site prior to fabrication and report any discrepancies to the Architect  
This drawing is copyright and it must not be reproduced without prior agreement

**NOTES:**

Rev C Third floor omitted

**CLIENT:**  
Lewis Property

**LOCATION:**  
Goodwood Court  
2 Kingsthorpe Road  
Hove BN3 5HR

**PROJECT:**  
Construction of 2 No two bed flats  
over existing flats

**DWG DESCRIPTION:**  
Proposed side elevation - East



Scale: 1:50 @ A3  
Date: March 2023  
Drwg no: 14C/2008781

**PELLSTEVENSRESIDENTIAL**

Tel: 07917337779

Email:  
alex@pellstevensresidential.co.uk

Website:  
www.pellstevensresidential.co.uk

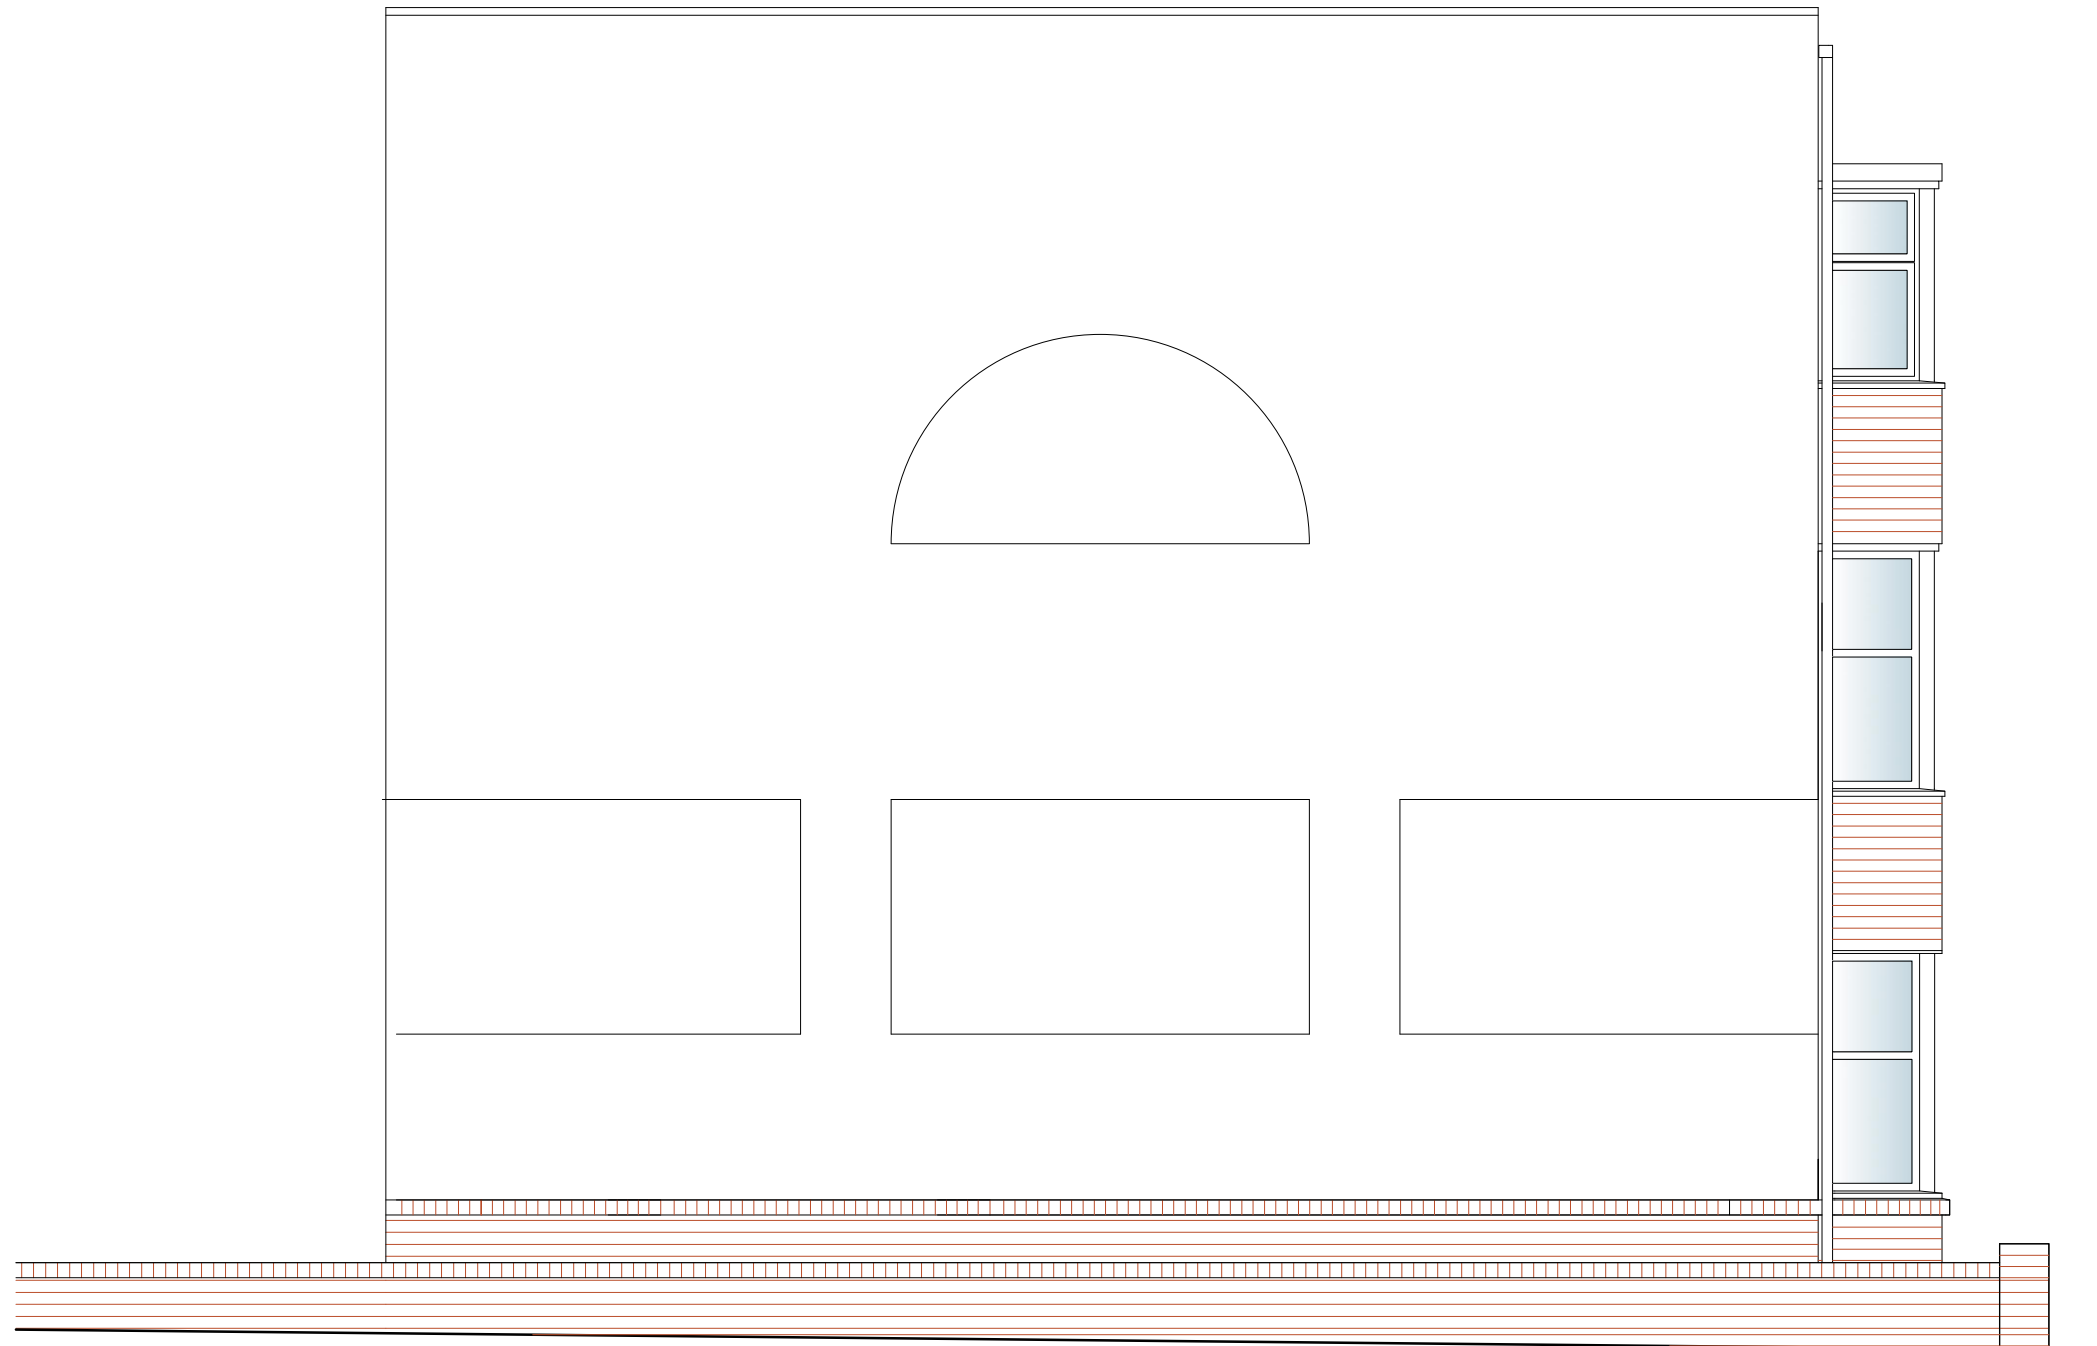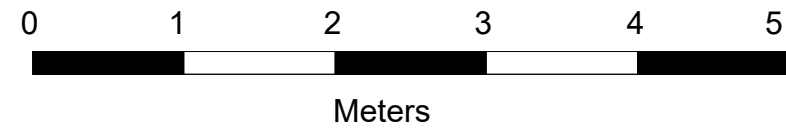

Side Elevation - East