



Do not scale off this drawing
Read in conjunction with all other relevant consultant's drawings and specifications
Contractor to check all dimensions on site prior to fabrication and report any discrepancies to the Architect
This drawing is copyright and it must not be reproduced without prior agreement

NOTES:

Rev B Third floor omitted

CLIENT:

Lewis Property

LOCATION:

Goodwood Court
2 Kingsthorpe Road
Hove BN3 5HR

PROJECT:

Construction of 2No two bed flats
over existing flats

DWG DESCRIPTION:

Proposed side elevation - West

Scale: 1:50 @ A3
Date: March 2023
Drwg no: 13B/2008781

PELLSTEVENSRESIDENTIAL


Tel: 07917337779

Email:
alex@pellstevensresidential.co.uk

Website:
www.pellstevensresidential.co.uk



Meters

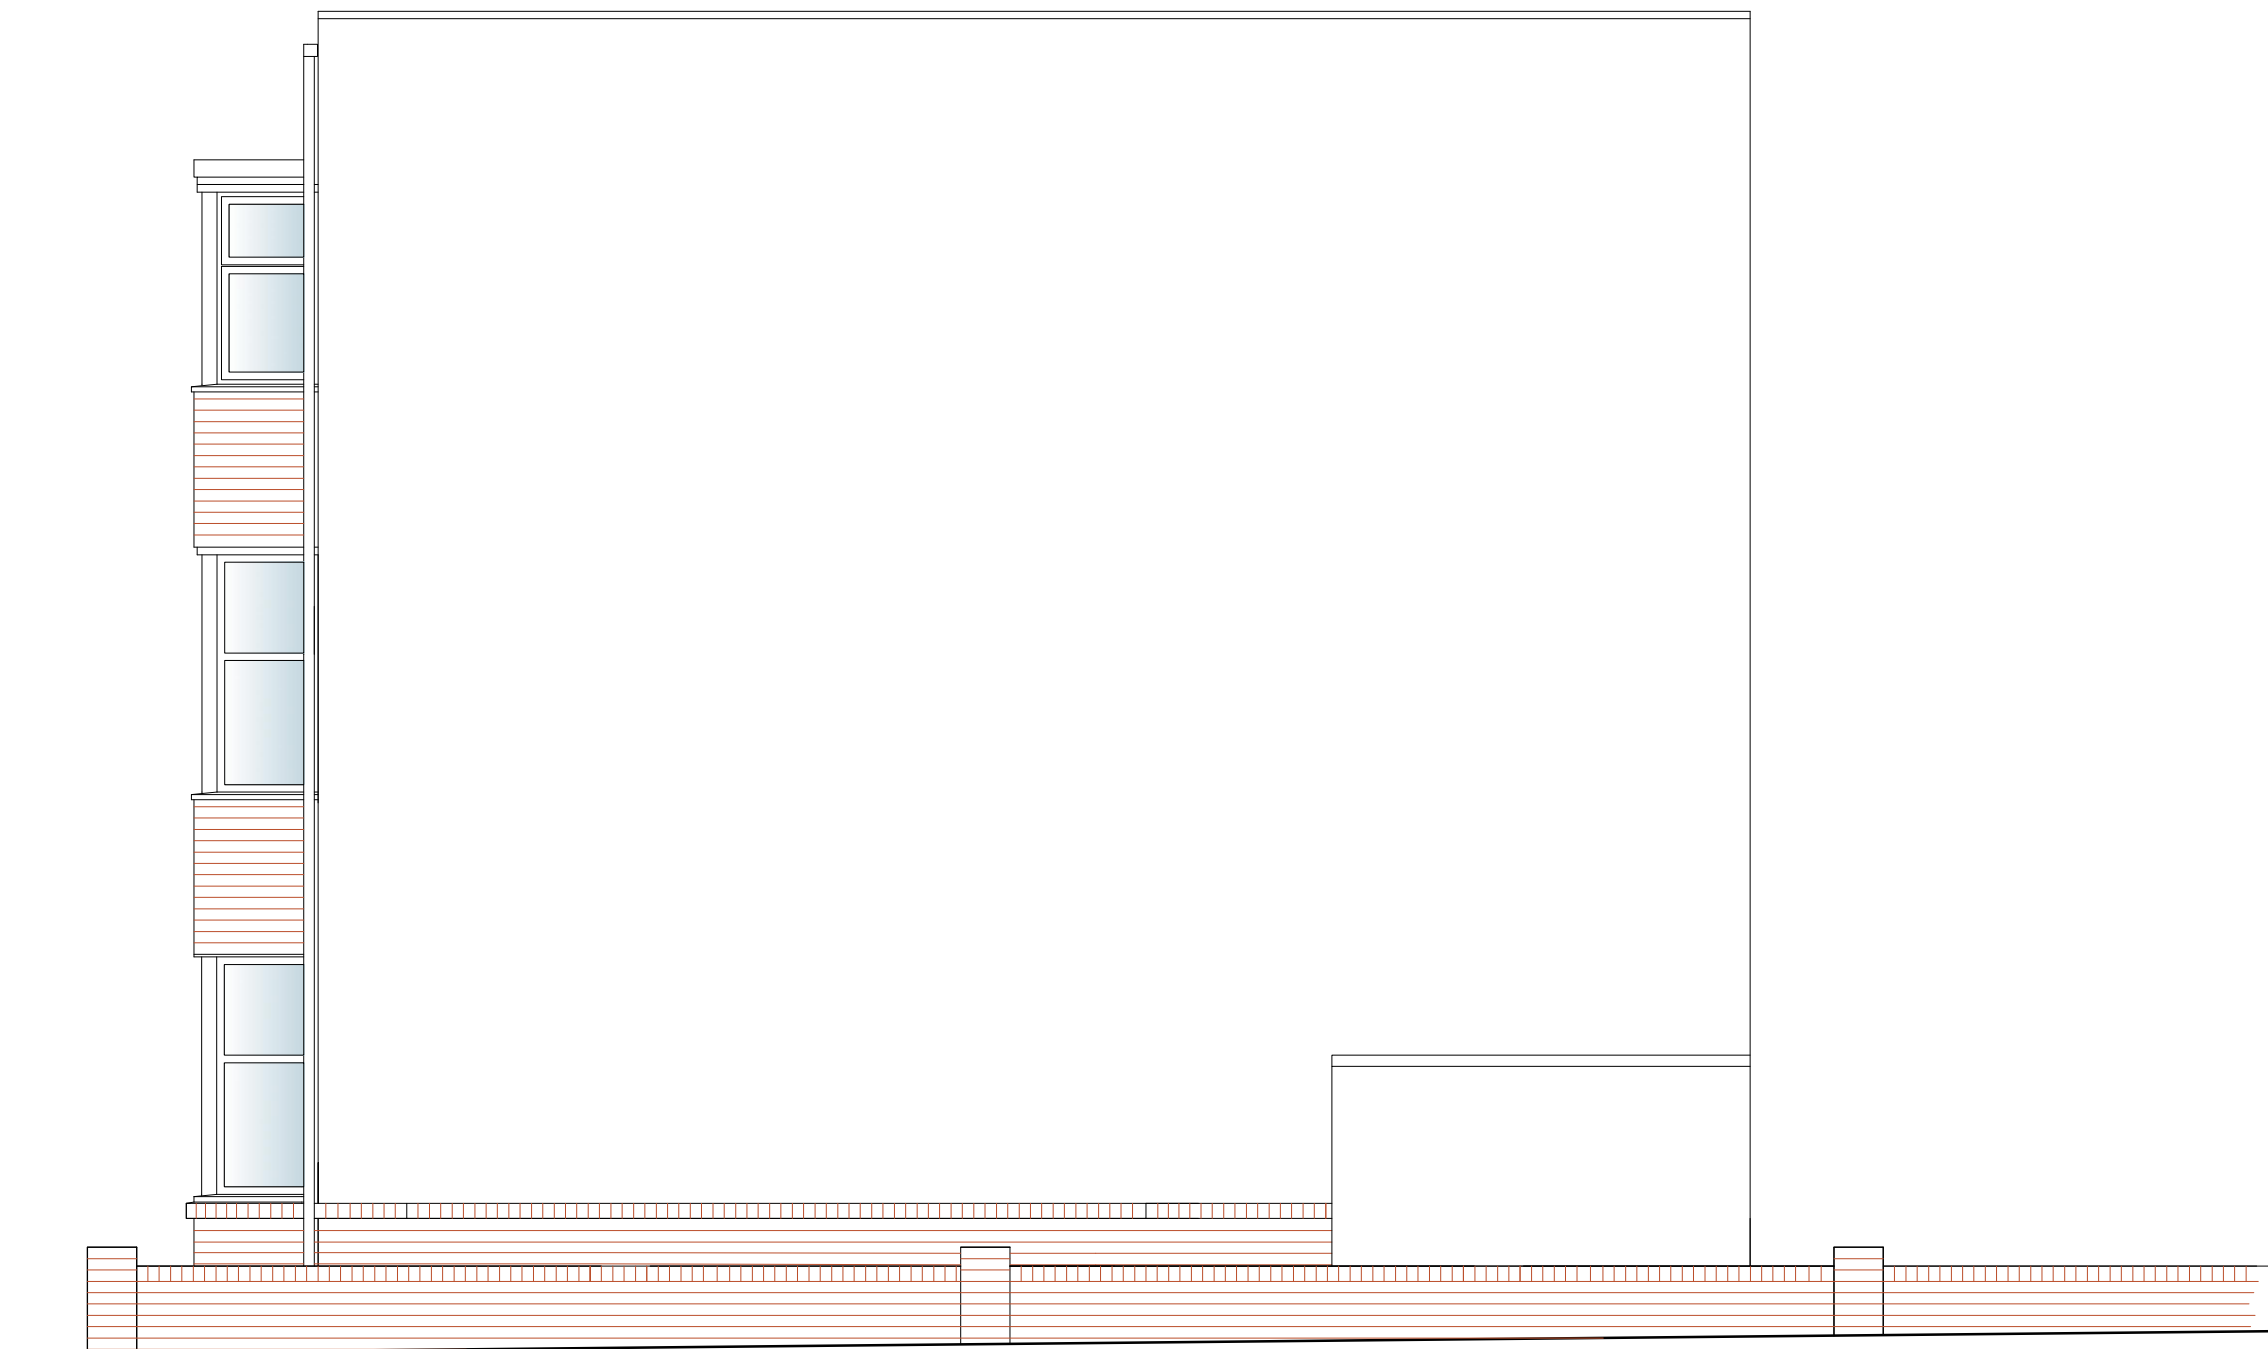

Side Elevation - West