

Ordnance Survey, (c) Crown Copyright 2023. All rights reserved. Licence number 100022432

Rev Amendments Date




t: 01786 833 338
e: info@bobbyhalliday.co.uk

Project: 23.27
Proposed House Extension to
7 Ardochoille Park
Perth
PH2 7TL

Client:
Mr & Mrs G Bloise

Drawing Title:
Location Plan

Drawn by: RL
Scale: 1:1250
Paper Size: A4

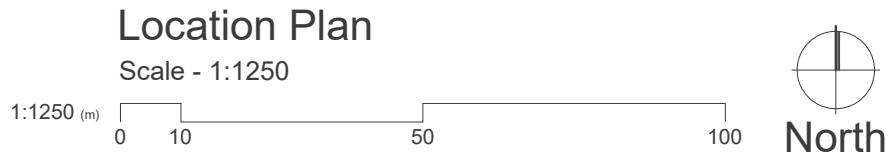

Site Boundary

ONLY SCALE FOR PLANNING PURPOSES.
DO NOT SCALE FOR CONSTRUCTION PURPOSES.
Contractor and all suppliers to verify all dimensions on site prior to commencing work or ordering materials.
Any discrepancies to be reported to Bobby Halliday Architects.
This drawing is to be read in conjunction with all other Architects, Consultants, Specialists and Sub-Contractors drawings.
This drawing is copyright. All rights reserved.
Bobby Halliday Architects is a Trading Name of Grahame MacLean Architects Limited. Registered in Scotland No. 600071