



Ordnance Survey
Ukmapcentre.com

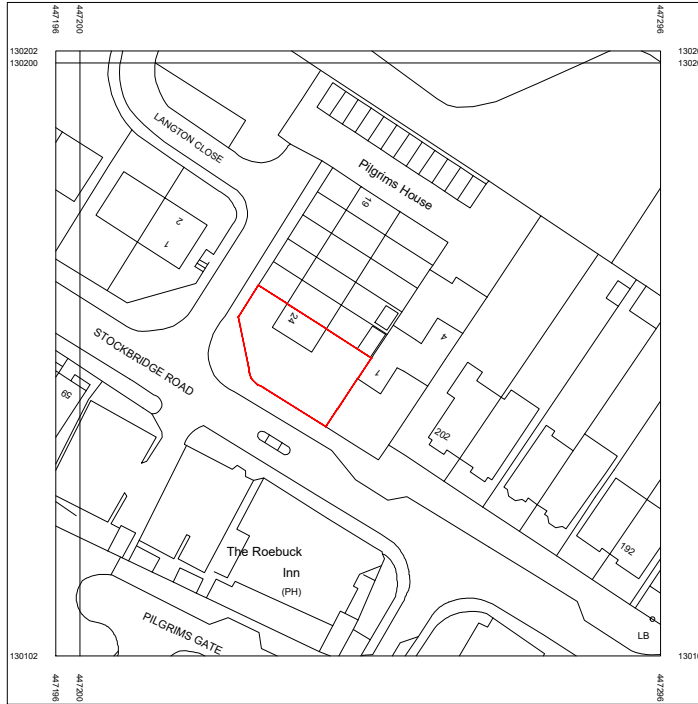


Serial number: 170196
© Crown copyright and database right 2019
Ordnance Survey licence 100048957
Reproduction in whole or in part is prohibited
without the prior permission of Ordnance Survey

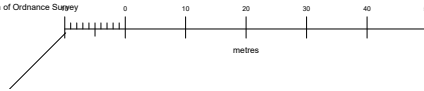


Rev	Date	Note


N

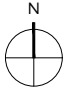

Scale 1:1250

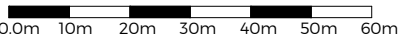

Planning

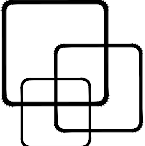

STORYBOARD
architects

t. 01962 865588
e. storyboardarchitects@gmail.com
w. www.storyboardarchitects.co.uk
a. The IncuHive Space, Westgate Chambers, Staple Gardens, Winchester, Hampshire, SO23 8SR

Project Address: 24 Langton Close, Winchester, Hampshire, SO22 6RJ	
Client: Private Client	
Drawing: Location Plan	
Scale: 1:1250	Date: 15/01/20
Drawing No. 121/LOC	Revision -