


WEST ELEVATION PROPOSED

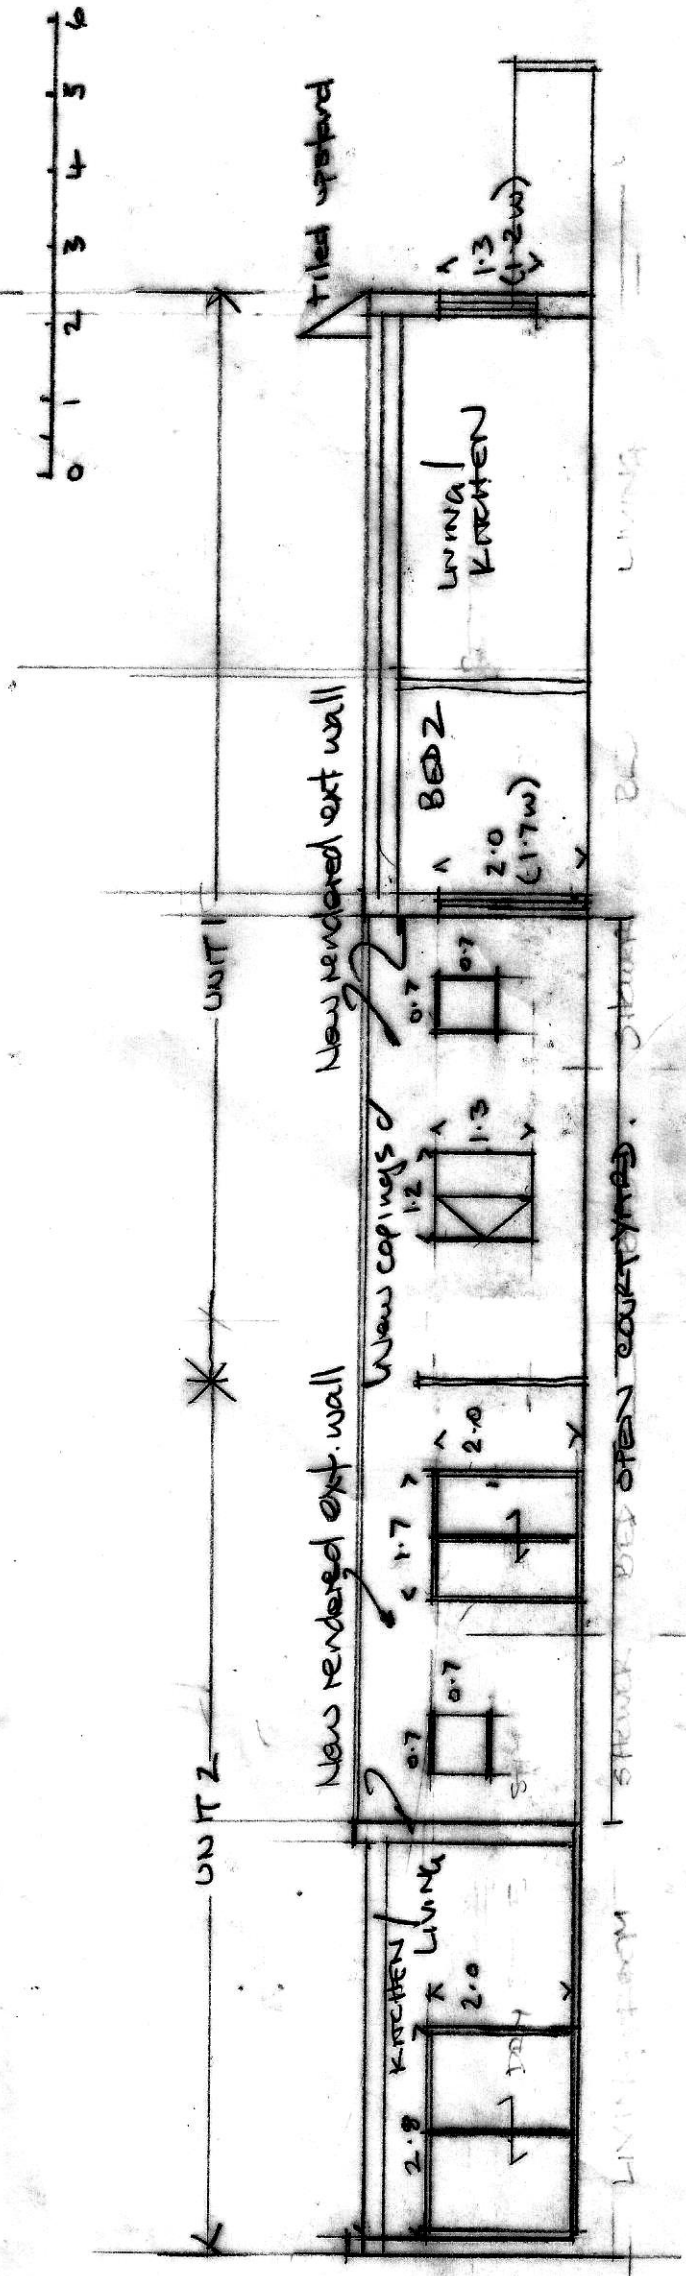

SECTION AT ELEVATION A-A (EAST) PROPOSED

132A DOWNEND ROAD BRISTOL BS16 8BQ 5351046
 EAST ELEVATIONS PROPOSED AUG 23 1:100@A3