


53573

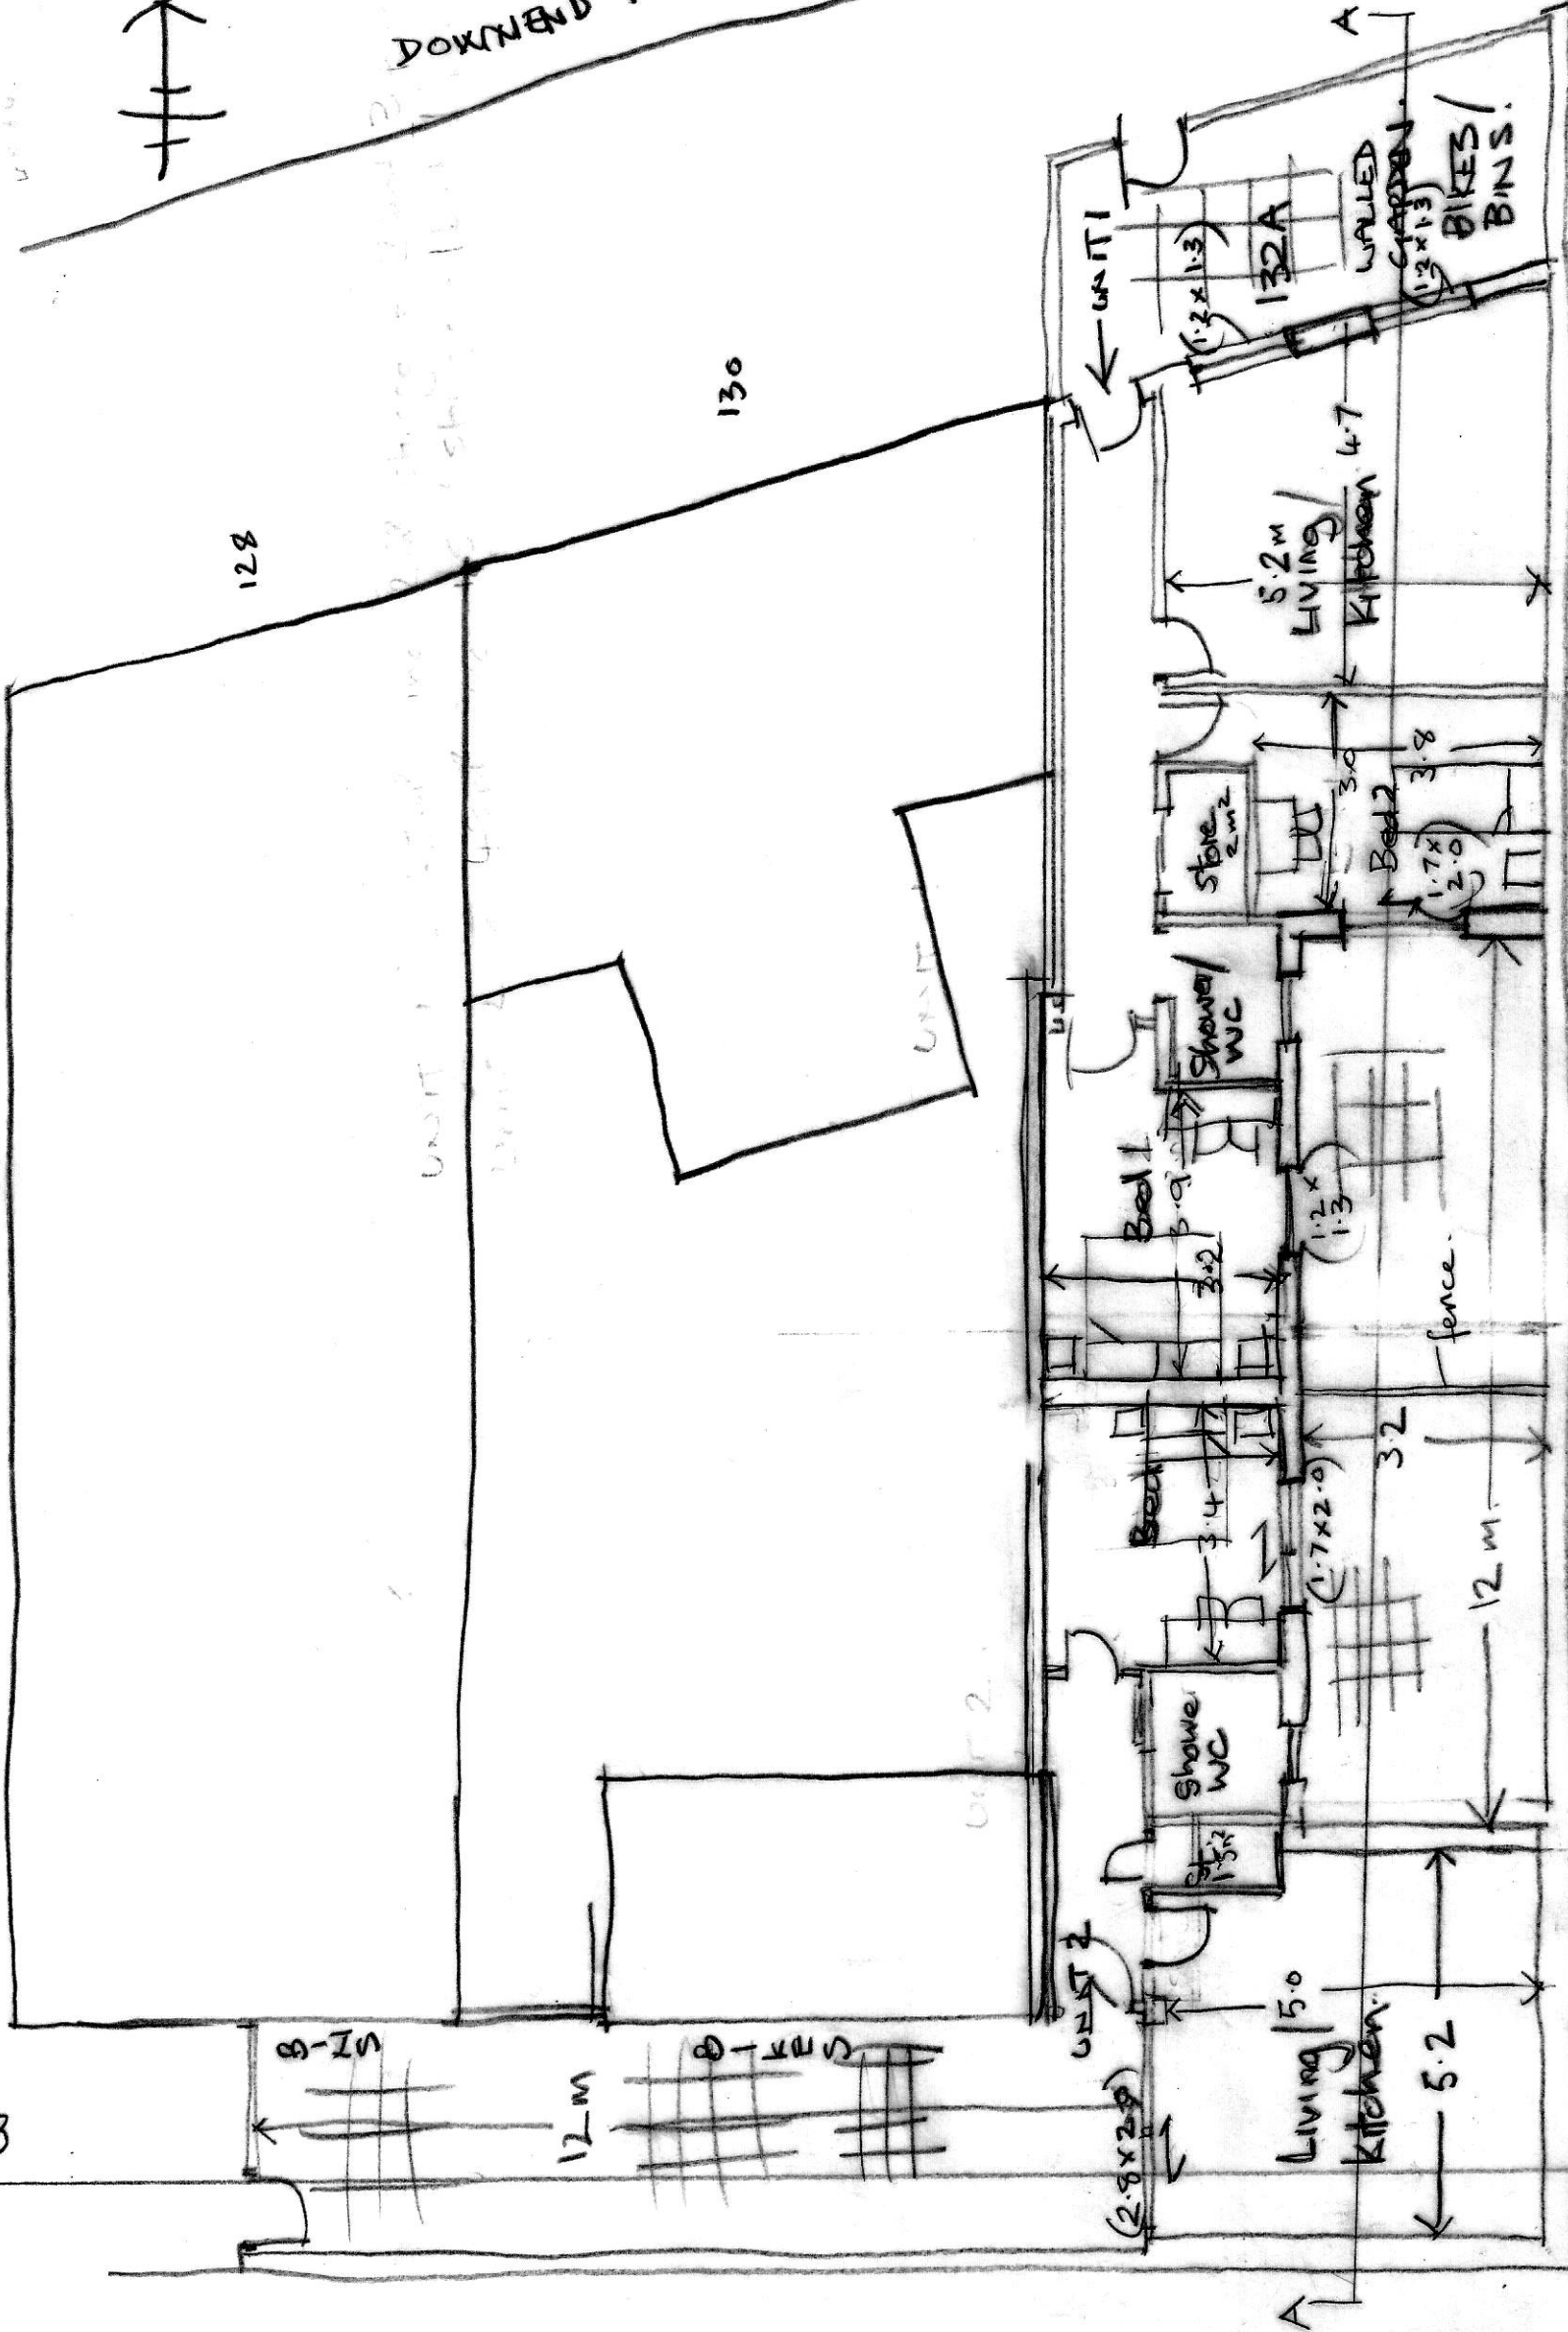


DOWNEND ROAD



128

130

130

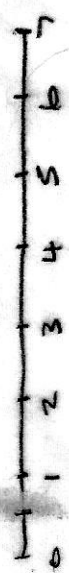

132(a) DOWNEND ROAD
 BRISTOL
 BS 16 5BG
 PLAN AS PROPOSED 16/00/AB
 5351/002(a) AUG 23

UNIT 1
 NET INT. 69.4 m² (25 x 37)
 UNIT 2
 NET INT. 45.1 m² (16 x 19)