


**NOTES:-** RESPONSIBILITY IS NOT ACCEPTED FOR ERRORS MADE BY OTHERS IN SCALING FROM THIS DRAWING. ALL CONSTRUCTION INFORMATION SHOULD BE TAKEN FROM FIGURED DIMENSIONS ONLY. ALL DIMENSIONS ARE IN MILLIMETERS

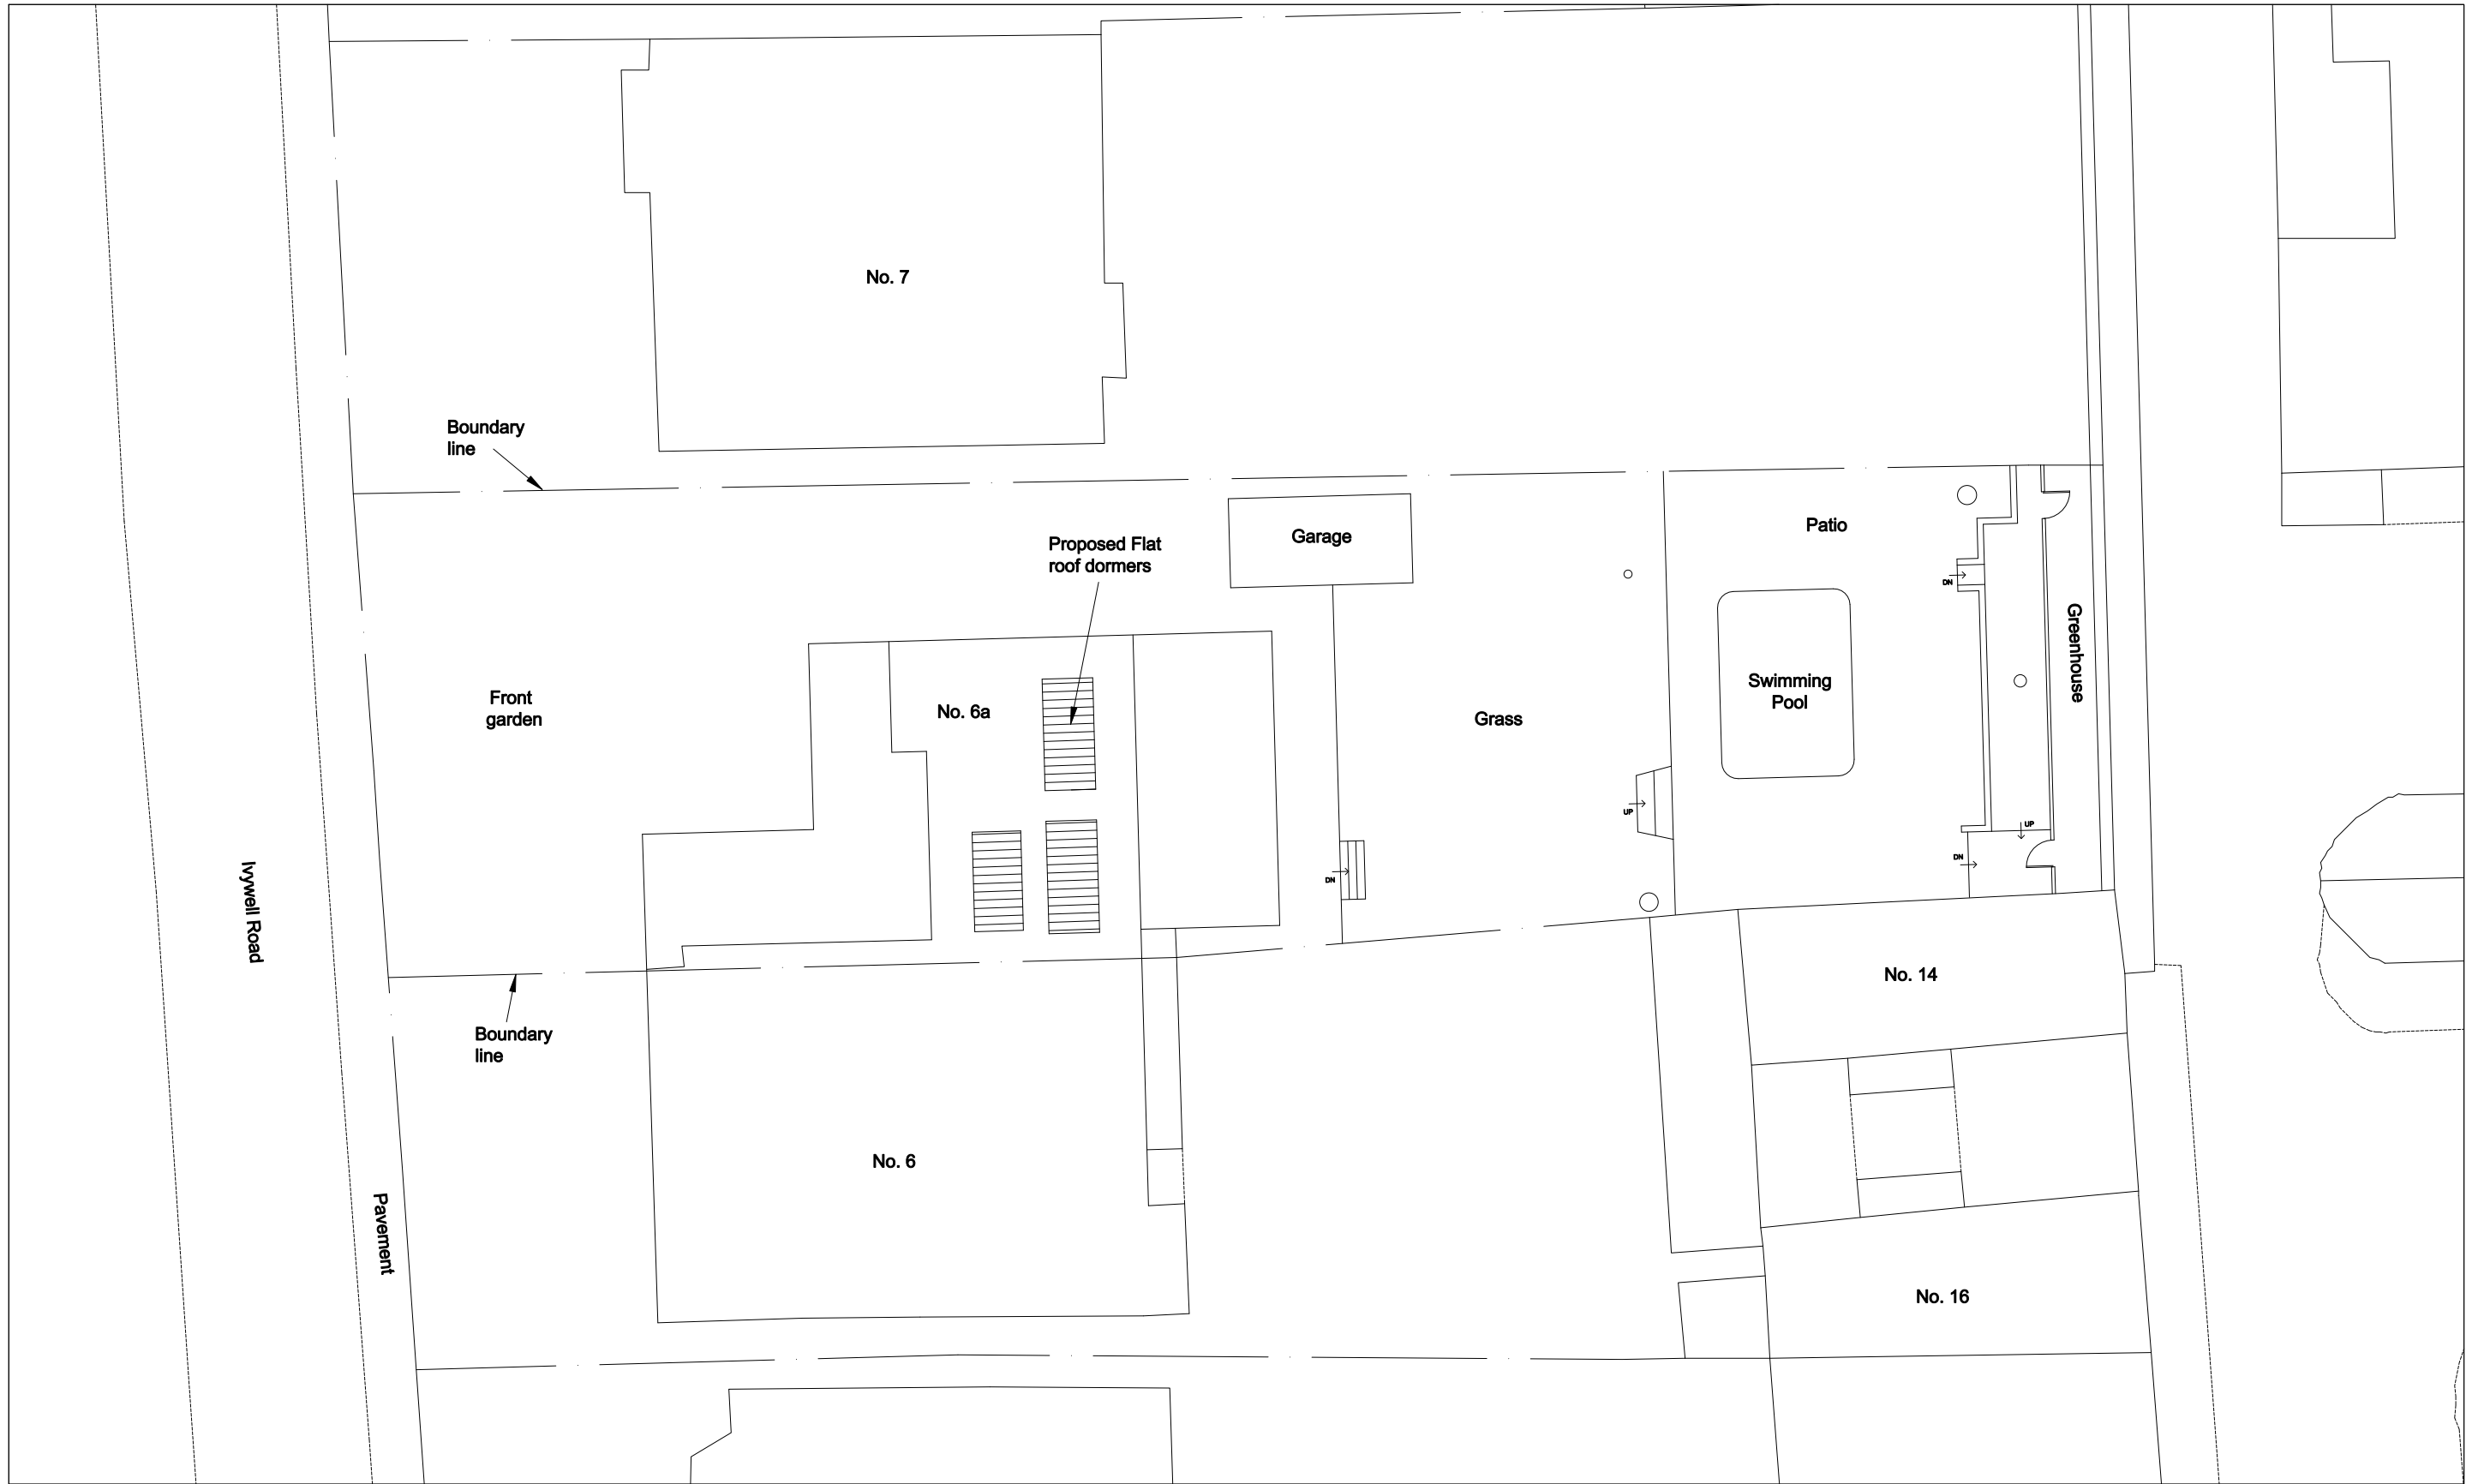

<b>Clifton Design (Bristol)</b> 17 Lower Redland Road Redland Bristol BS6 6TB 0117 973 6000	Rev:	Description of Changes:	Drawn:	Date:	North:	Client:	Postcode:	Drawing Title:		
	-	-	-	-	↑	<b>Mrs C Dyer</b>	<b>BS9 1NX</b>	<b>Block Plan - Proposed</b>		
	<b>1:200 @ A3</b>						Address:	Date:	Drawing No: <b>A/6a/IR/SP/09/P</b>	
						<b>Avonhurst, 6a Ivywell Road, Sneyd Park</b>	<b>Nov 2023</b>	Drawn: <b>D.H</b>	Option: -	Rev: -