



Drainance Survey (c) Crown Copyright 2023. All rights reserved. Licence number 100022432


LOCATION PLAN
(1:1250)

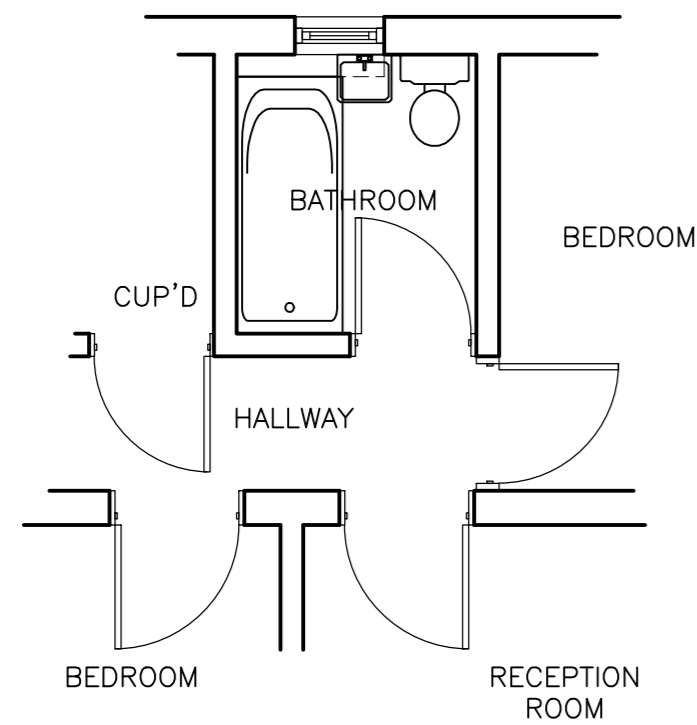

PARTIAL EXISTING FIRST FLOOR PLAN
(1:50)

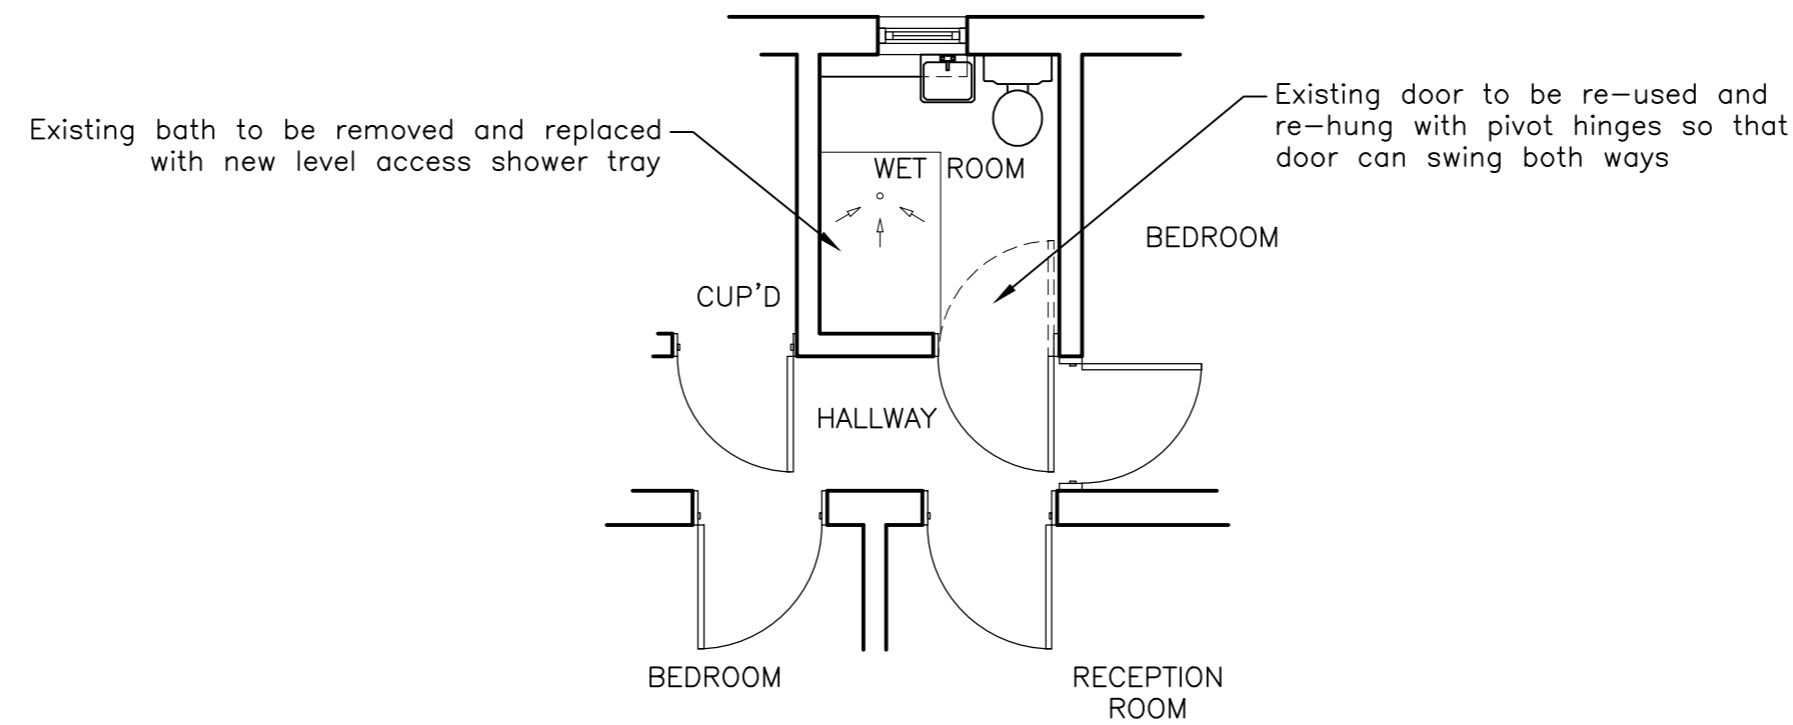

PARTIAL PROPOSED FIRST FLOOR PLAN
(1:50)

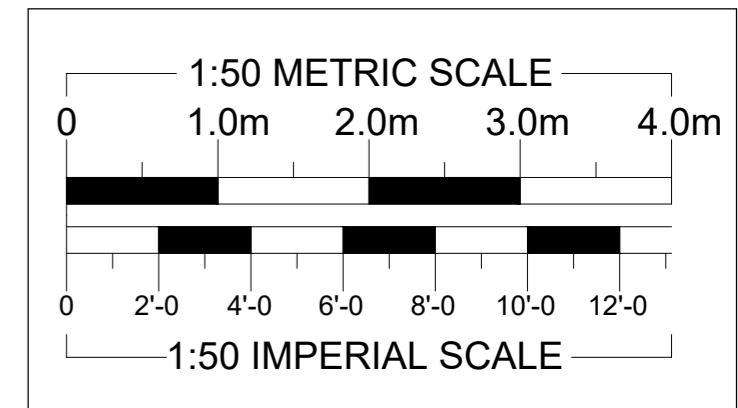

REVISIONS	DATE
ARTHUR J. FERRYMAN & ASSOCIATES	
ARCHITECTURAL CONSULTANTS • SURVEYORS	
128 HIGH STREET • BUSHEY • HERTS • WD23 3DE Tel: 020 8950 0508 Email: office@ajferryman.co.uk	
TITLE	
PROPOSED INTERNAL ALTERATIONS	
ADDRESS	
Flat 51 Meadway Court Meadway NW11 6PN	
CLIENT	
Mr Gendler	
SCALE	AS SHOWN@A2
DRAWN	BMc
DATE	09/23
DRAWING	223102/01
REV.	