


+02-Eaves/Loft Floor

1:50

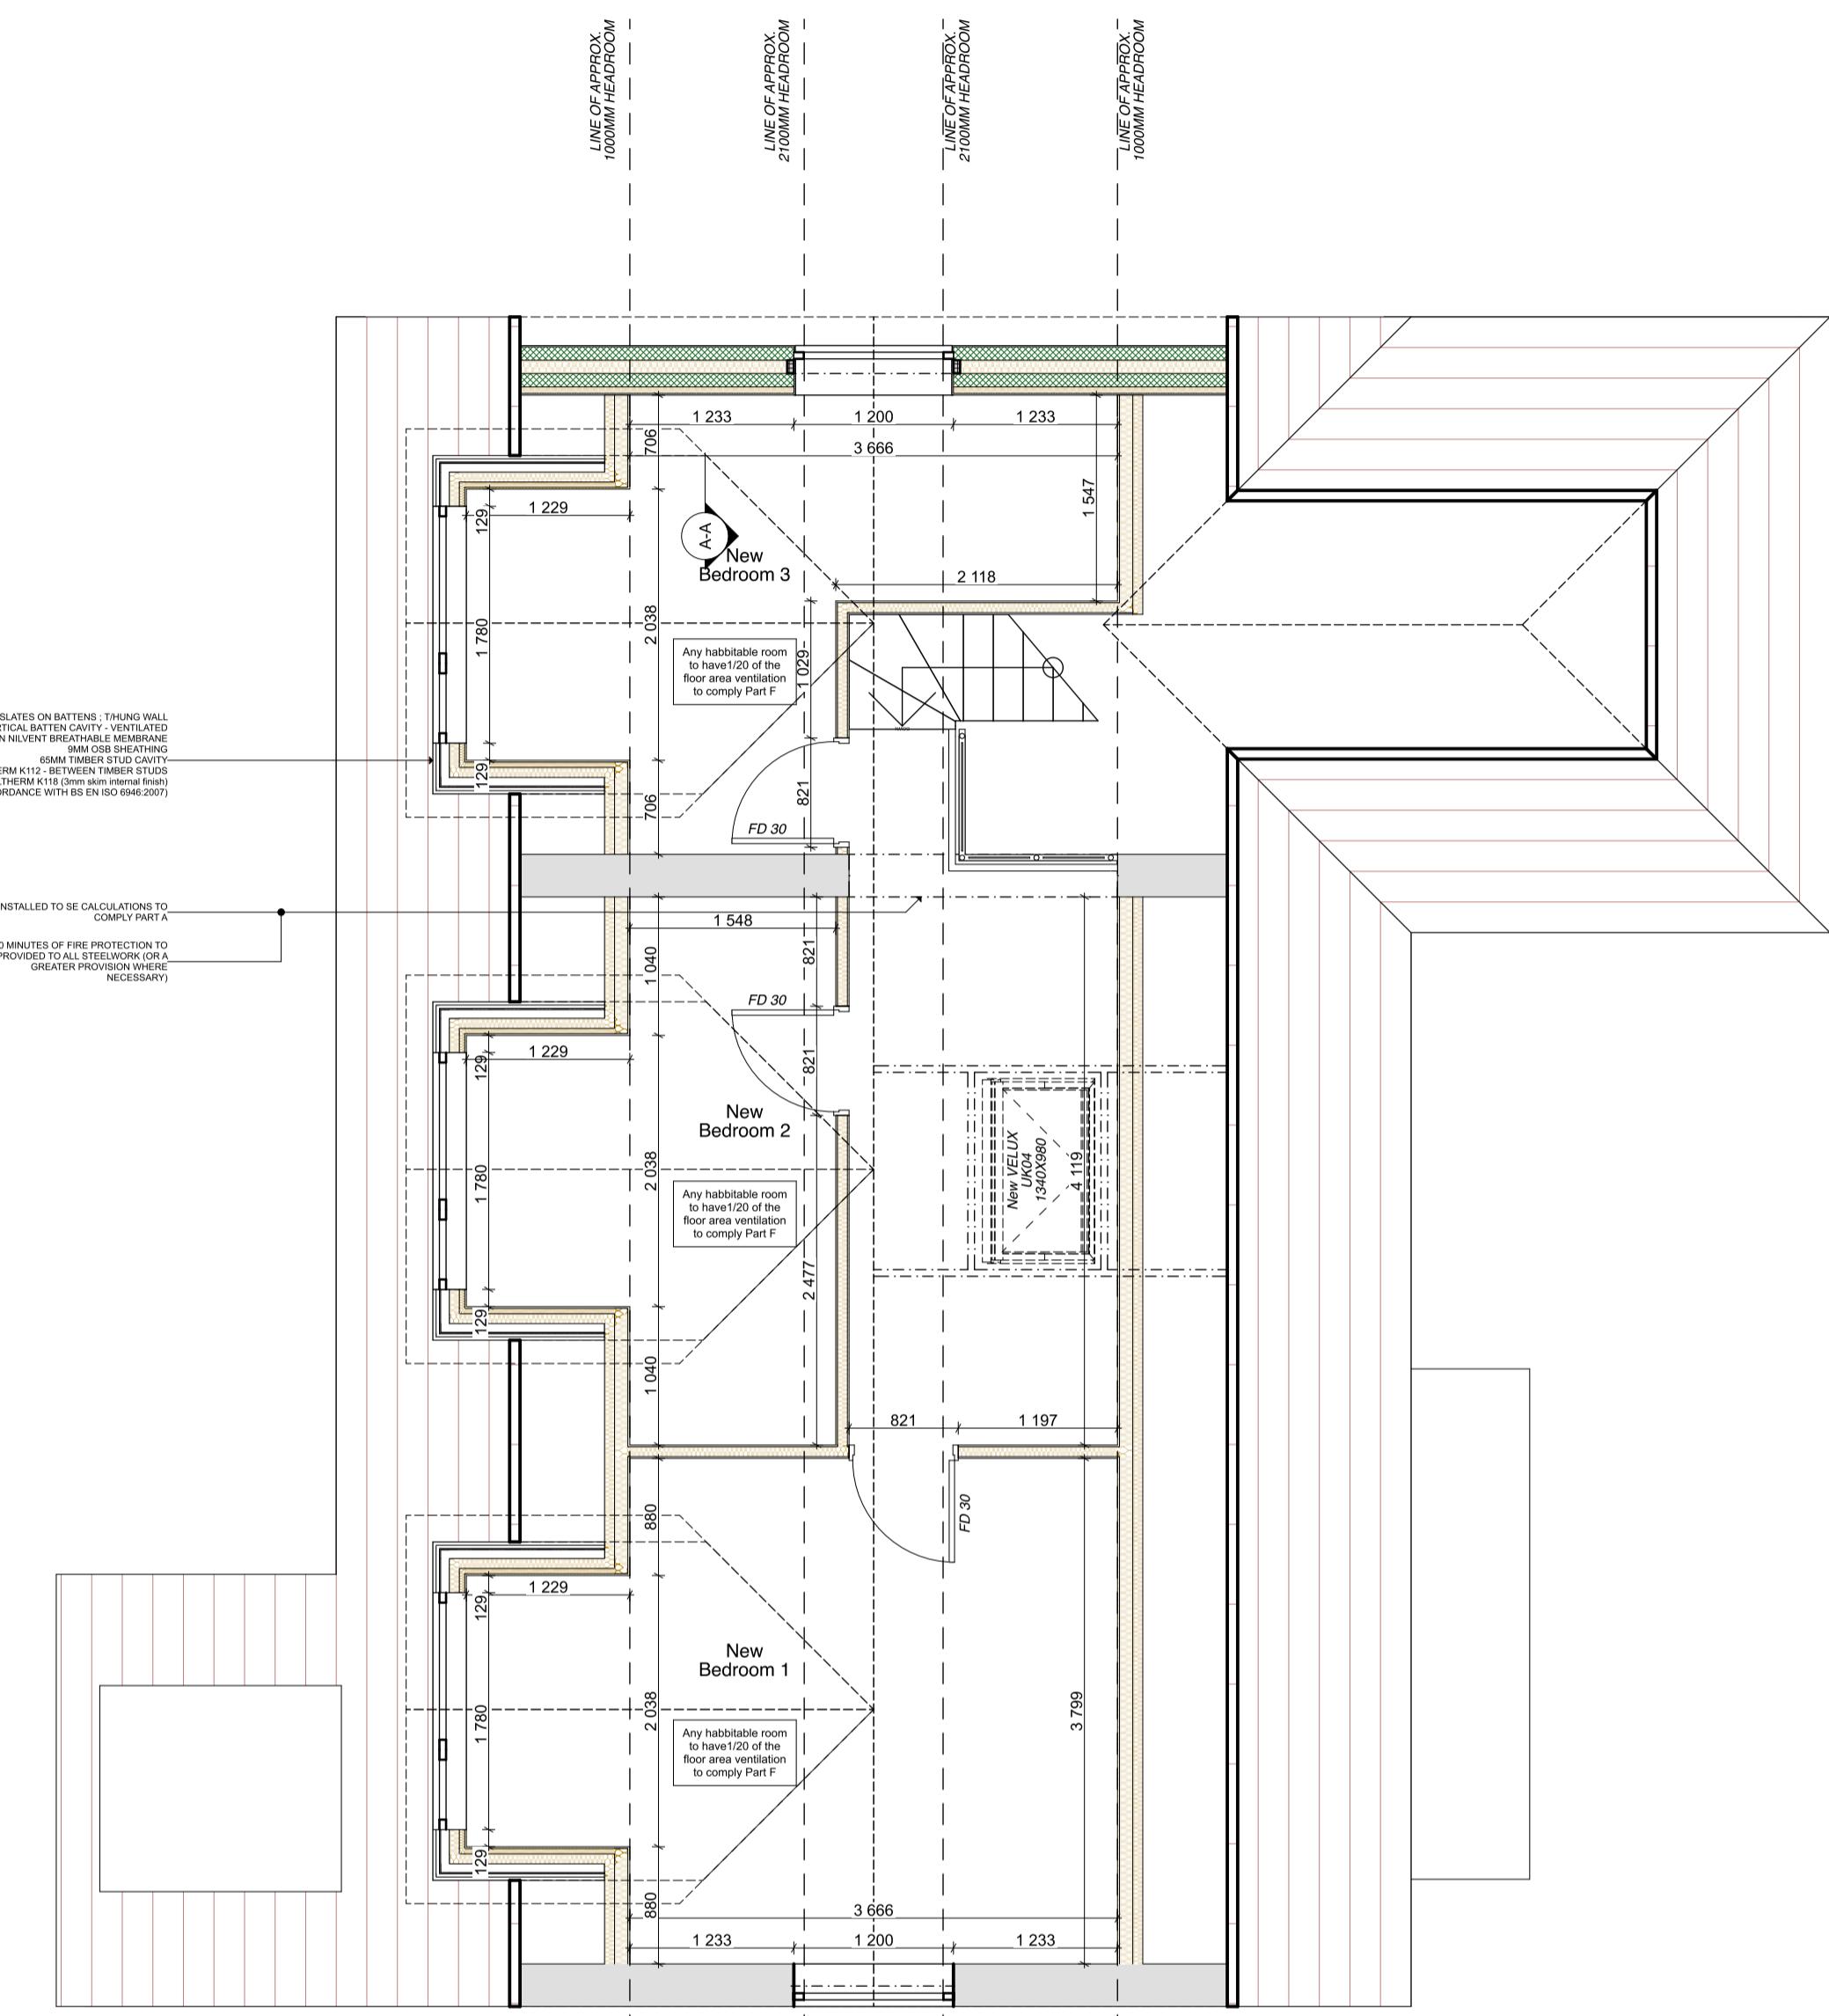


+02-Eaves/Loft Floor - Proposed

1:50

All Dims in millimeters unless otherwise stated.  
Do not scale except for planning purposes.  
If in doubt - Ask

This drawing is confidential and  
is the property of Keenan Project  
Designs Ltd.

© Copyright

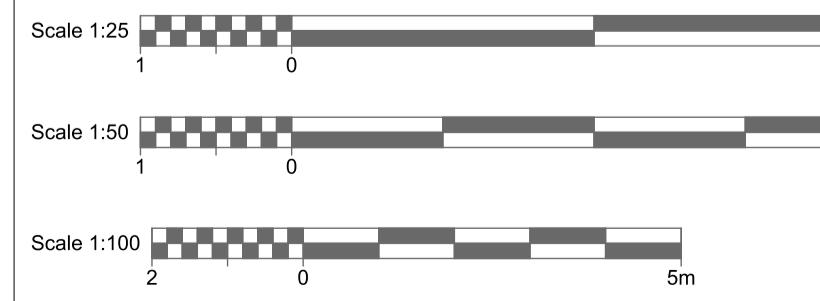

**KEEAN  
PROJECT  
DESIGNS**

KEENAN PROJECT DESIGNS  
0800 233 5787  
INFO@KEENANPROJECTDESIGNS.COM  
WWW.KEENANPROJECTDESIGNS.COM

CLIENT:  
Yanfang Chen

DATE:  
19/10/2023

DRAWN BY:  
Val Pelovski

PROJECT LEAD:  
Mike Cano

ADDRESS:  
36 Wikeley Way, Brimington, Chesterfield S43  
1AQ, UK

DRAWING SHEET SIZE:  
A1

DRAWING NUMBER:  
2225 A - 03

REVISION: A  
19/10/2023  
Val Pelovski