



THIS DRAWING IS FOR :  
**PLANNING  
 PURPOSES ONLY**  
 Not to Be Used for Construction

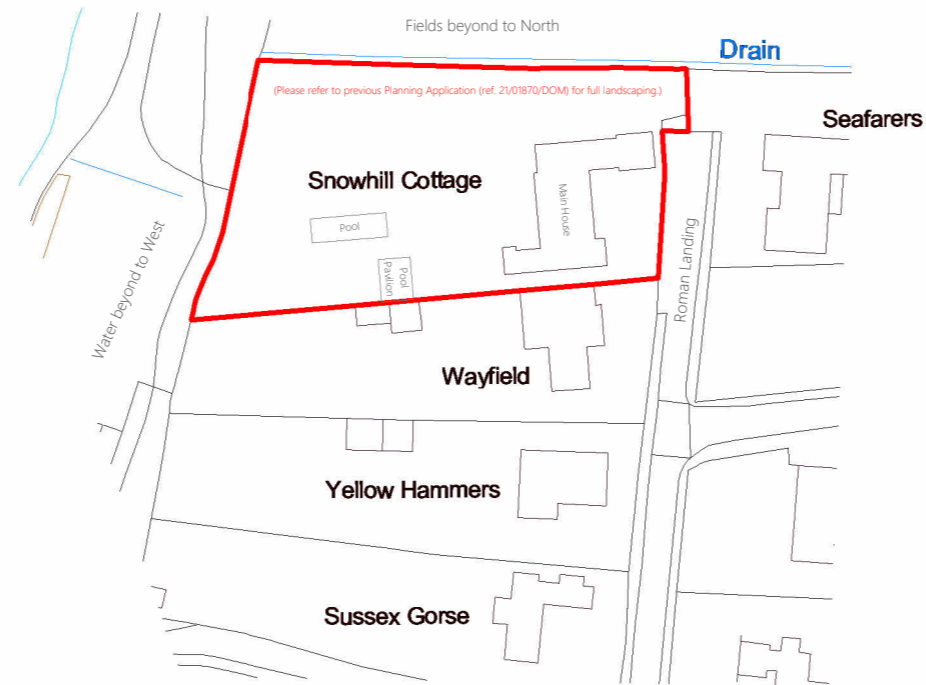

Ordnance Survey © Crown Copyright 2023. All rights reserved. Licence number 100022432

## 1. Site Location Plan

scale 1 : 1250

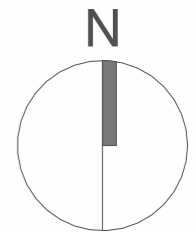

**THIS IS A  
 COLOURED DRAWING**  
 If this box does not appear Red, the drawing  
 may not be represented properly

This drawing is copyright of Randell Design Ltd ©

1:1250 0m 20 40 60

CLIENT **Mr & Mrs Tingley**  
 PROJECT **Snowhill Cottage**  
 DRAWING TITLE **Site Location Plan**

DATE **30/08/23**  
 DWG NO. **273 / 0.001**  
 SCALE **1 : 1250 @ A3**  
 REVISION **02** DATE **01/11/23**  
 Planning Issue

**NOTES**  
 This drawing is copyright and shall not be reproduced nor used for any other purpose without the written permission of the architects. This drawing must be read in conjunction with all other related drawings and documentation. Permission is granted to scale from this drawing for the purposes of Local Authority Planning Approval only. Please verify that the information is correctly printed to scale by checking the control bar.

**randell design group**  
 architecture | interior design | project management

**RIBA**   
 Chartered Practice  
 Martins Barn Birdham Road  
 Chichester W. Sussex PO20 7BX  
 +44 (0) 1243 697 170  
 info@randelldesigngroup.com  
 www.randelldesigngroup.com