




**FRONT : NORTH - WEST
ELEVATION**
EXISTING - FACING MOORFIELD - 1:100 SCALE

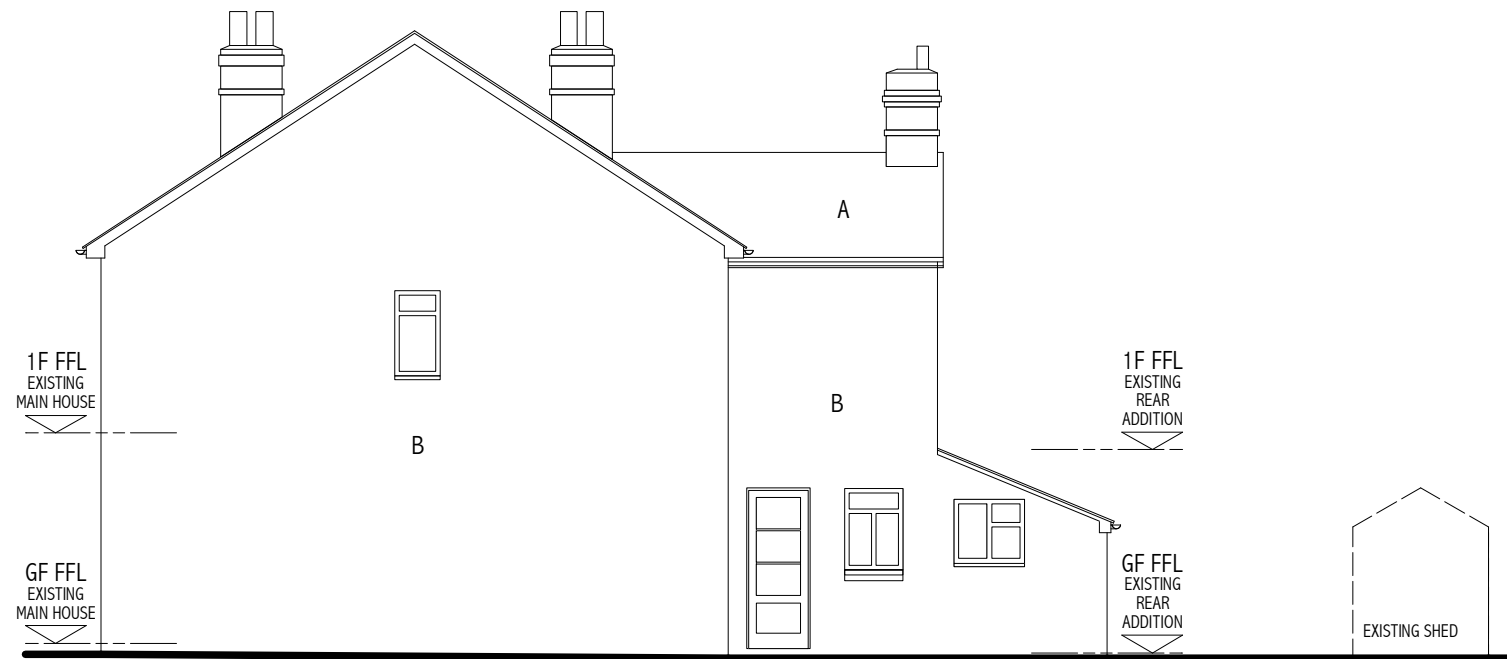


**FLANK : SOUTH - WEST
ELEVATION**
EXISTING - FACING No4 MOORFIELD - 1:100 SCALE

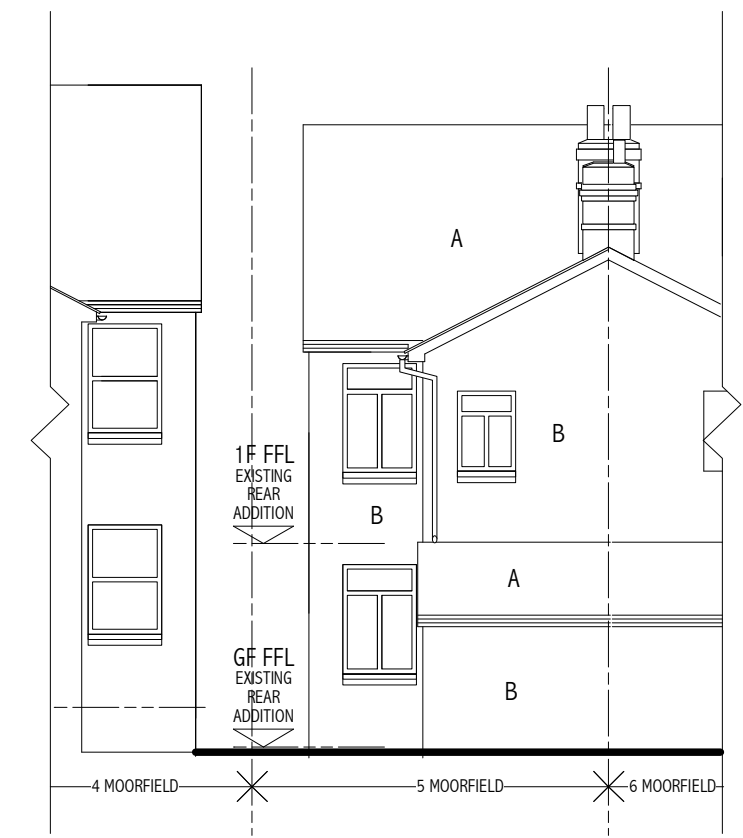


**REAR : SOUTH - EAST
ELEVATION**
EXISTING - FACING PRIVATE REAR GARDEN - 1:100 SCALE

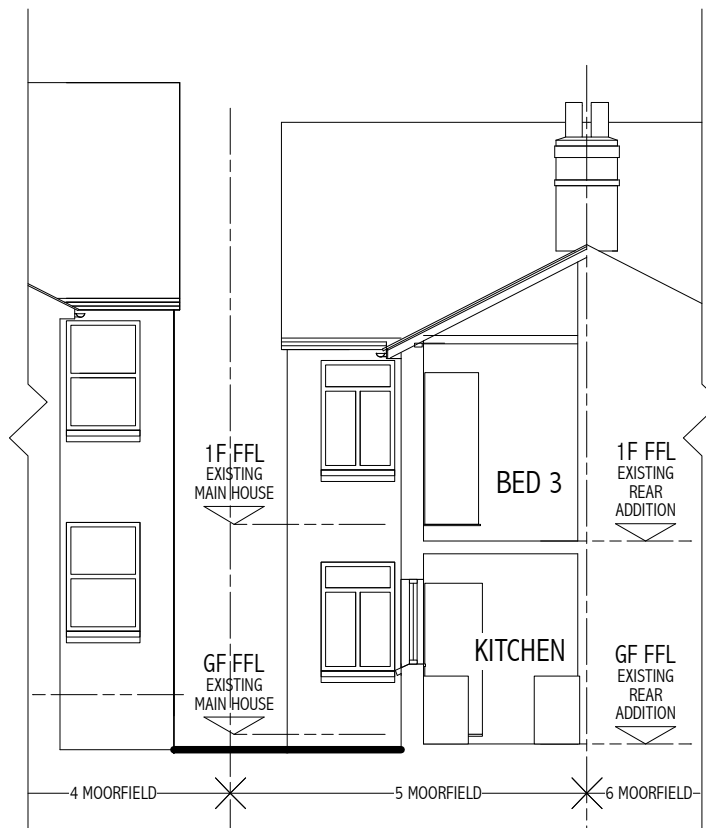

CROSS SECTION
EXISTING - THRO REAR ADDITION - 1:100 SCALE

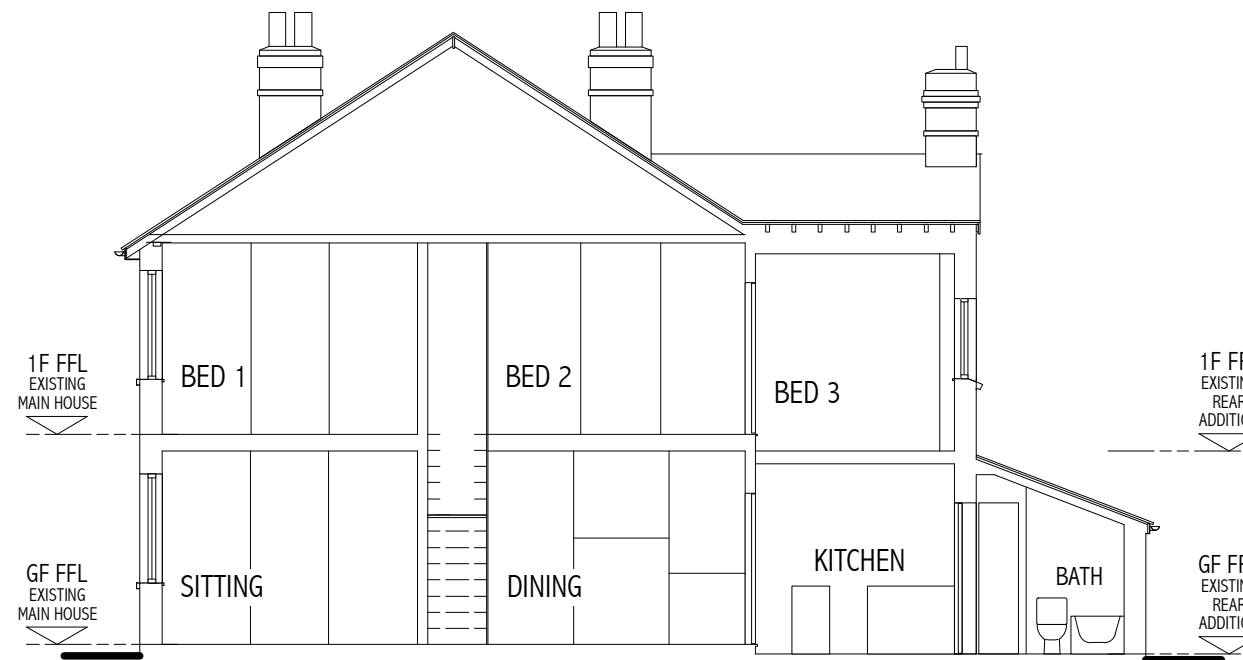

LONG SECTION
EXISTING - THRO MAIN HOUSE + REAR ADDITION - 1:100 SCALE

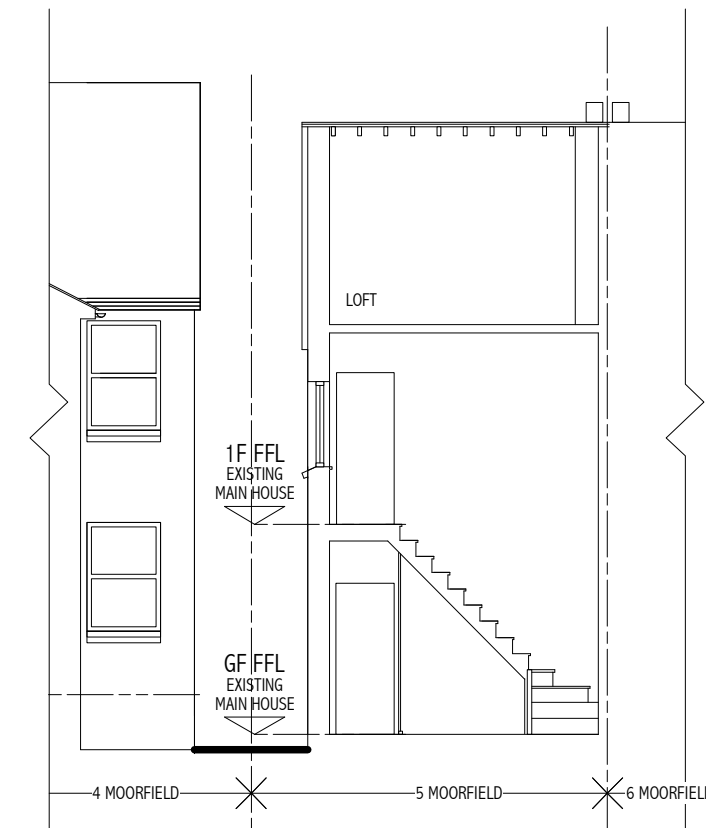

CROSS SECTION
EXISTING - THRO STAIR - 1:100 SCALE

ELEVATIONS MATERIALS SCHEDULE

- A - GREY SLATE PITCHED ROOF
- B - FACING BRICKWORK

5 MOORFIELD
HASLEMERE GU27 3SH

PROPOSED EXTENSION TO EXISTING TWO-STOREY,
SEMI-DETACHED SINGLE-FAMILY DWELLING HOUSE

Client : Ms. S. Croft + Mr. J. Brevitt

**ELEVATIONS + TYPICAL
SECTIONS : EXISTING**

TO BE READ IN CONJUNCTION WITH DRAWINGS
Nos 923.01, 02, 03, 04, 05, 06

PF2 ARCHITECTS LLP
07961 168075 graham@pf2architects.com

Based on information supplied by client. Do not scale - all
dimensions to be verified on site. Drawing + design are copyright
of the architect + unauthorised reproduction is forbidden.

SCALE 1:100 @ A3
DATE June 2023

DWG No **923.04**

REV