
From: dcplanning shared
Subject: Application Submitted: PP-12567843 - 66 Street End Lane, Sidelsham
Attachments: 66 SEL photos.pdf

From: stephen jupp <steve@planning-solutions.co.uk>
Sent: 31 October 2023 15:59
To: dcplanning shared <dcplanningshared@chichester.gov.uk>
Subject: [EXTERNAL] Fwd: Application Submitted: PP-12567843 - 66 Street End Lane, Sidelsham

With regard to the above I forgot to include the photos so please find them attached


Kind regards,

Stephen Jupp

Stephen Jupp MRTPI
PO Box 839
Chichester
PO19 9XQ

LEGAL DISCLAIMER

Communications on or through Chichester District Council's computer systems may be monitored or recorded to secure effective system operation and for other lawful purposes.

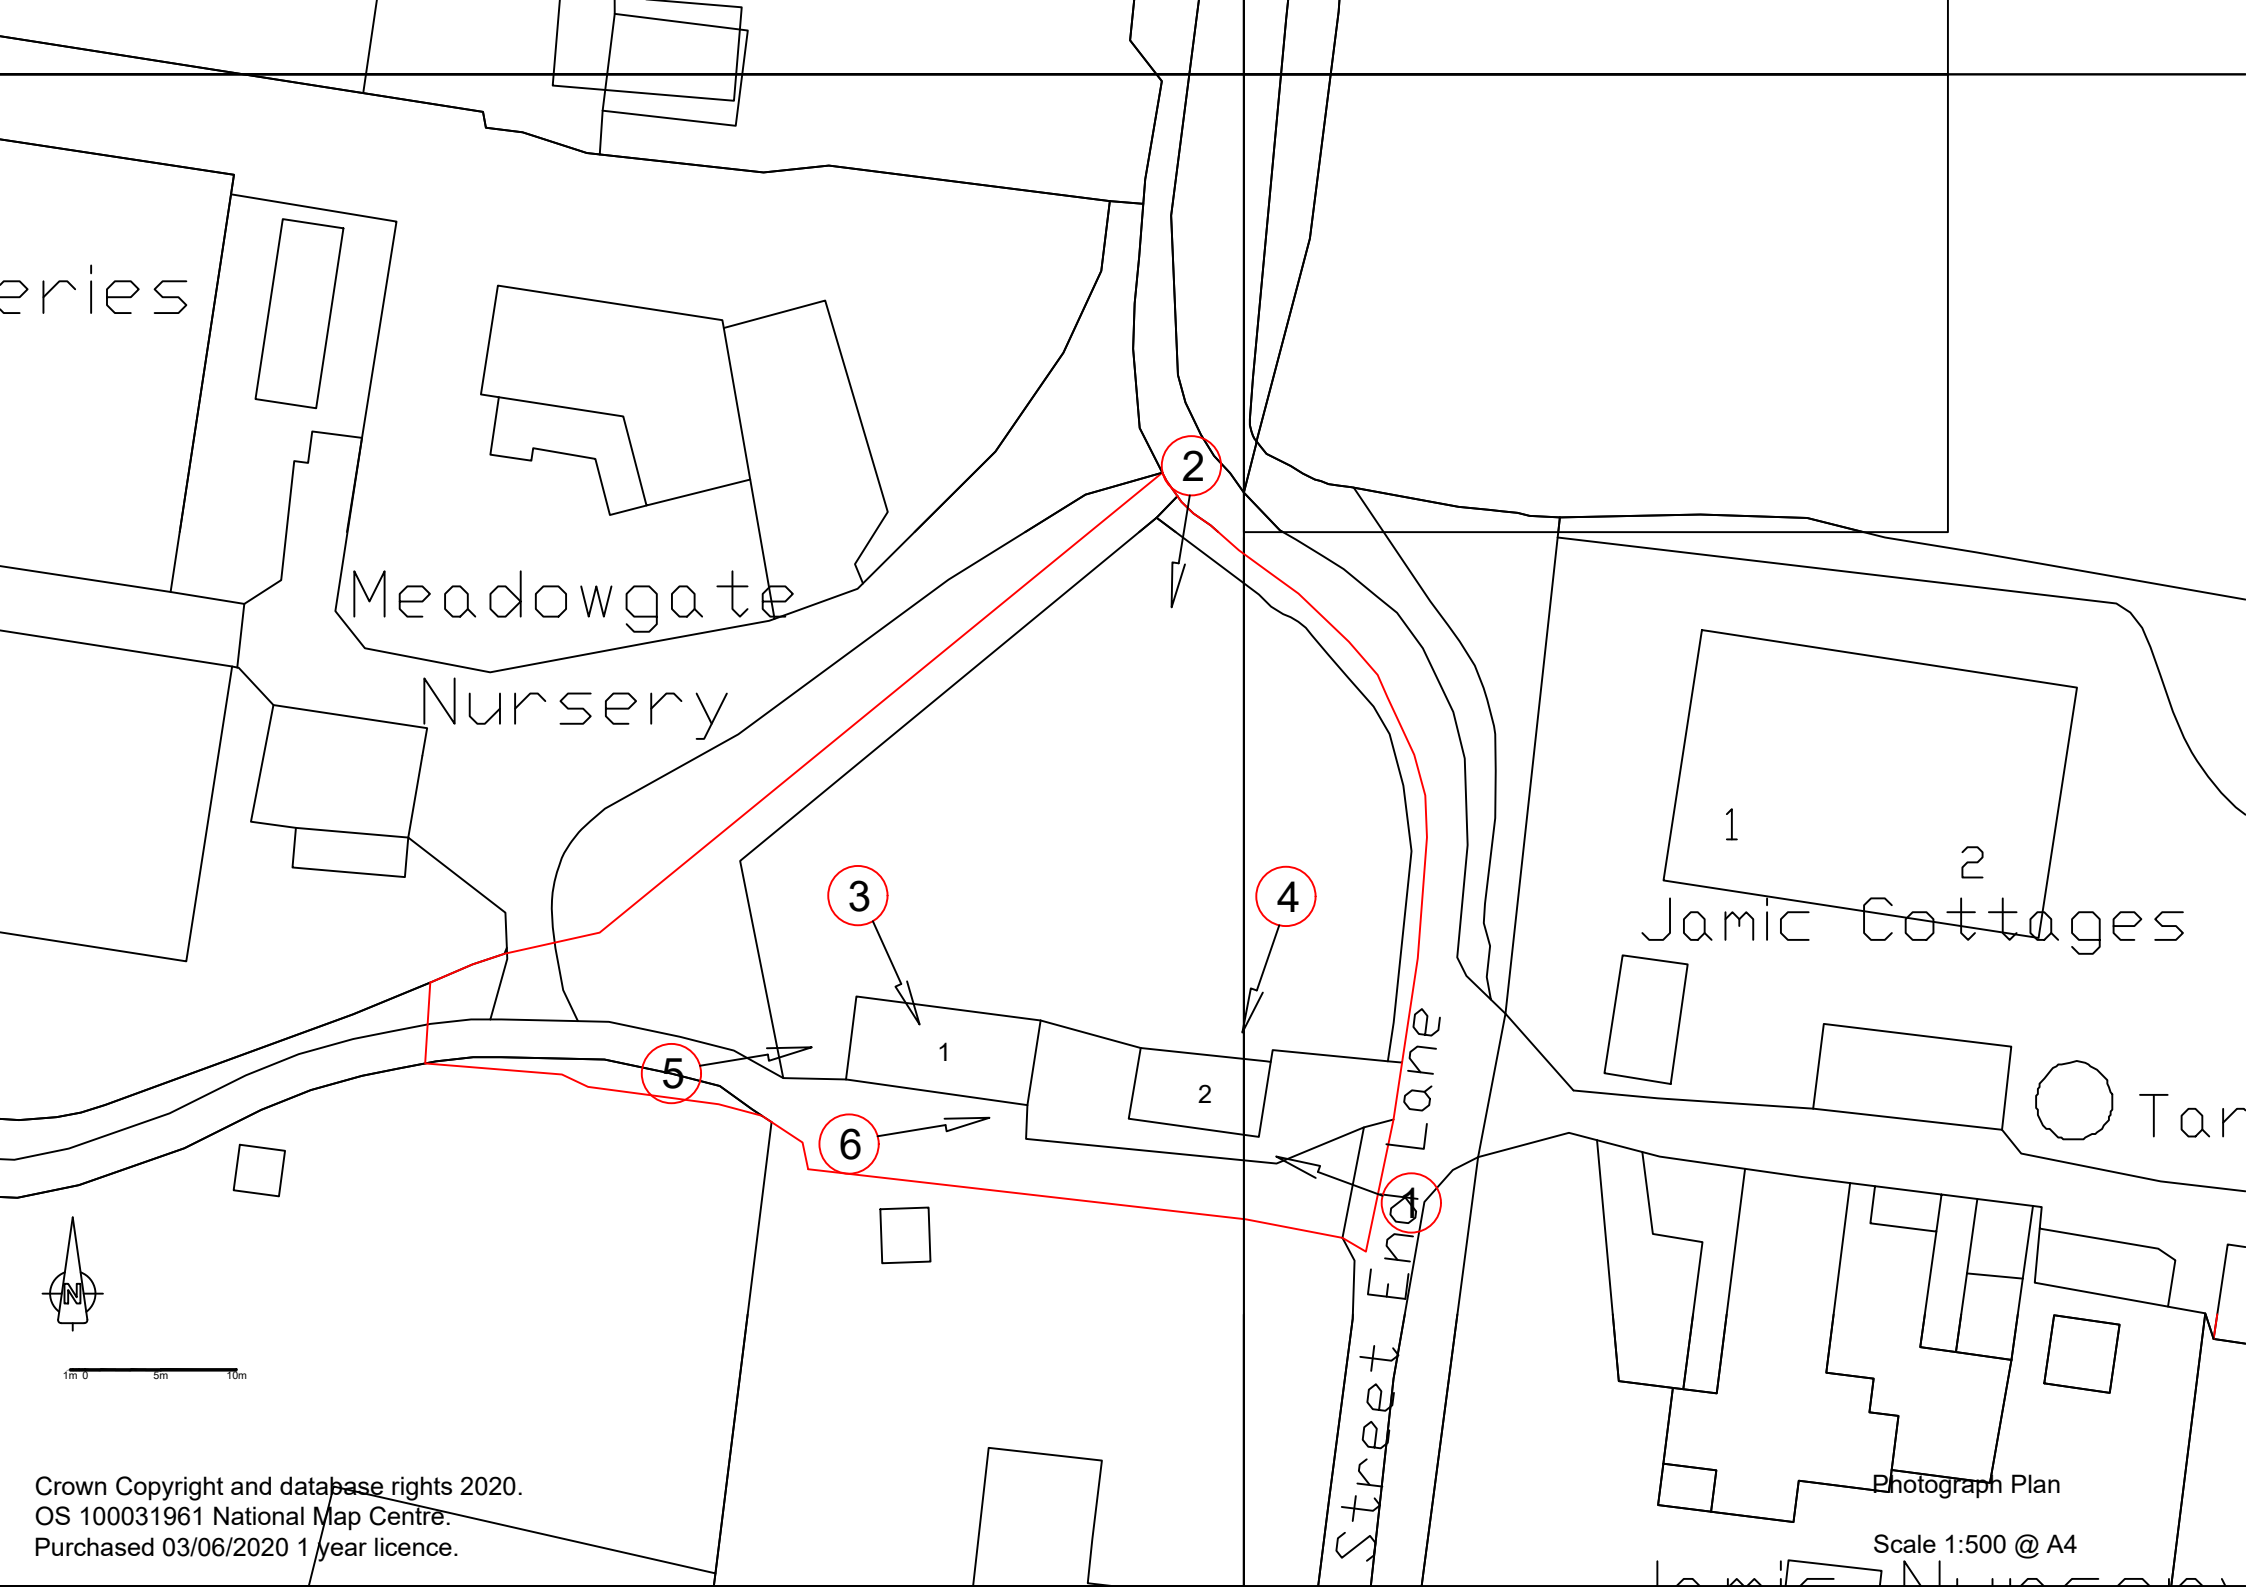

eries

Meadowgate
Nursery

1 2
Jamic Cottages

Tar

Street End Lane

2

3

4

5

6

1

2



1m 0 5m 10m

Crown Copyright and database rights 2020.
OS 100031961 National Map Centre.
Purchased 03/06/2020 1 year licence.

Photograph Plan

Scale 1:500 @ A4



1



2



3



4



5



6