
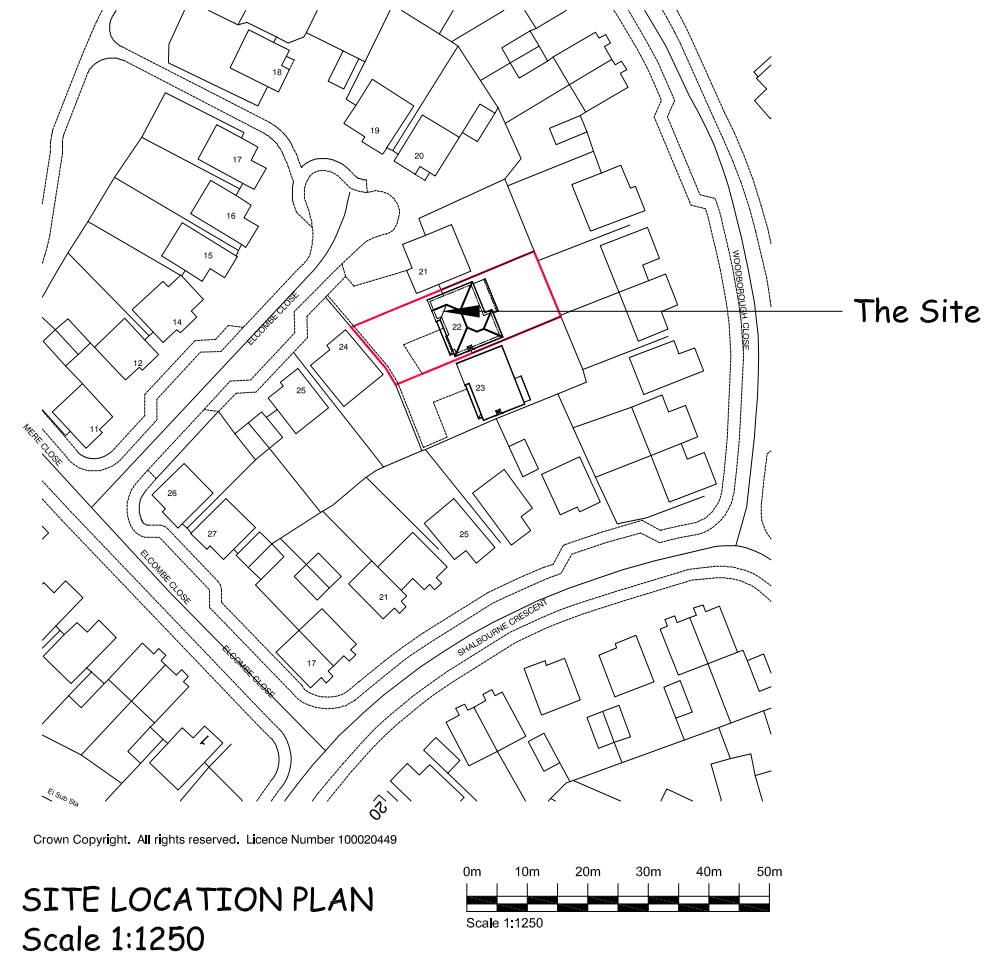



**NOTES:**  
**1. Do not scale this drawing except for Planning purposes.**

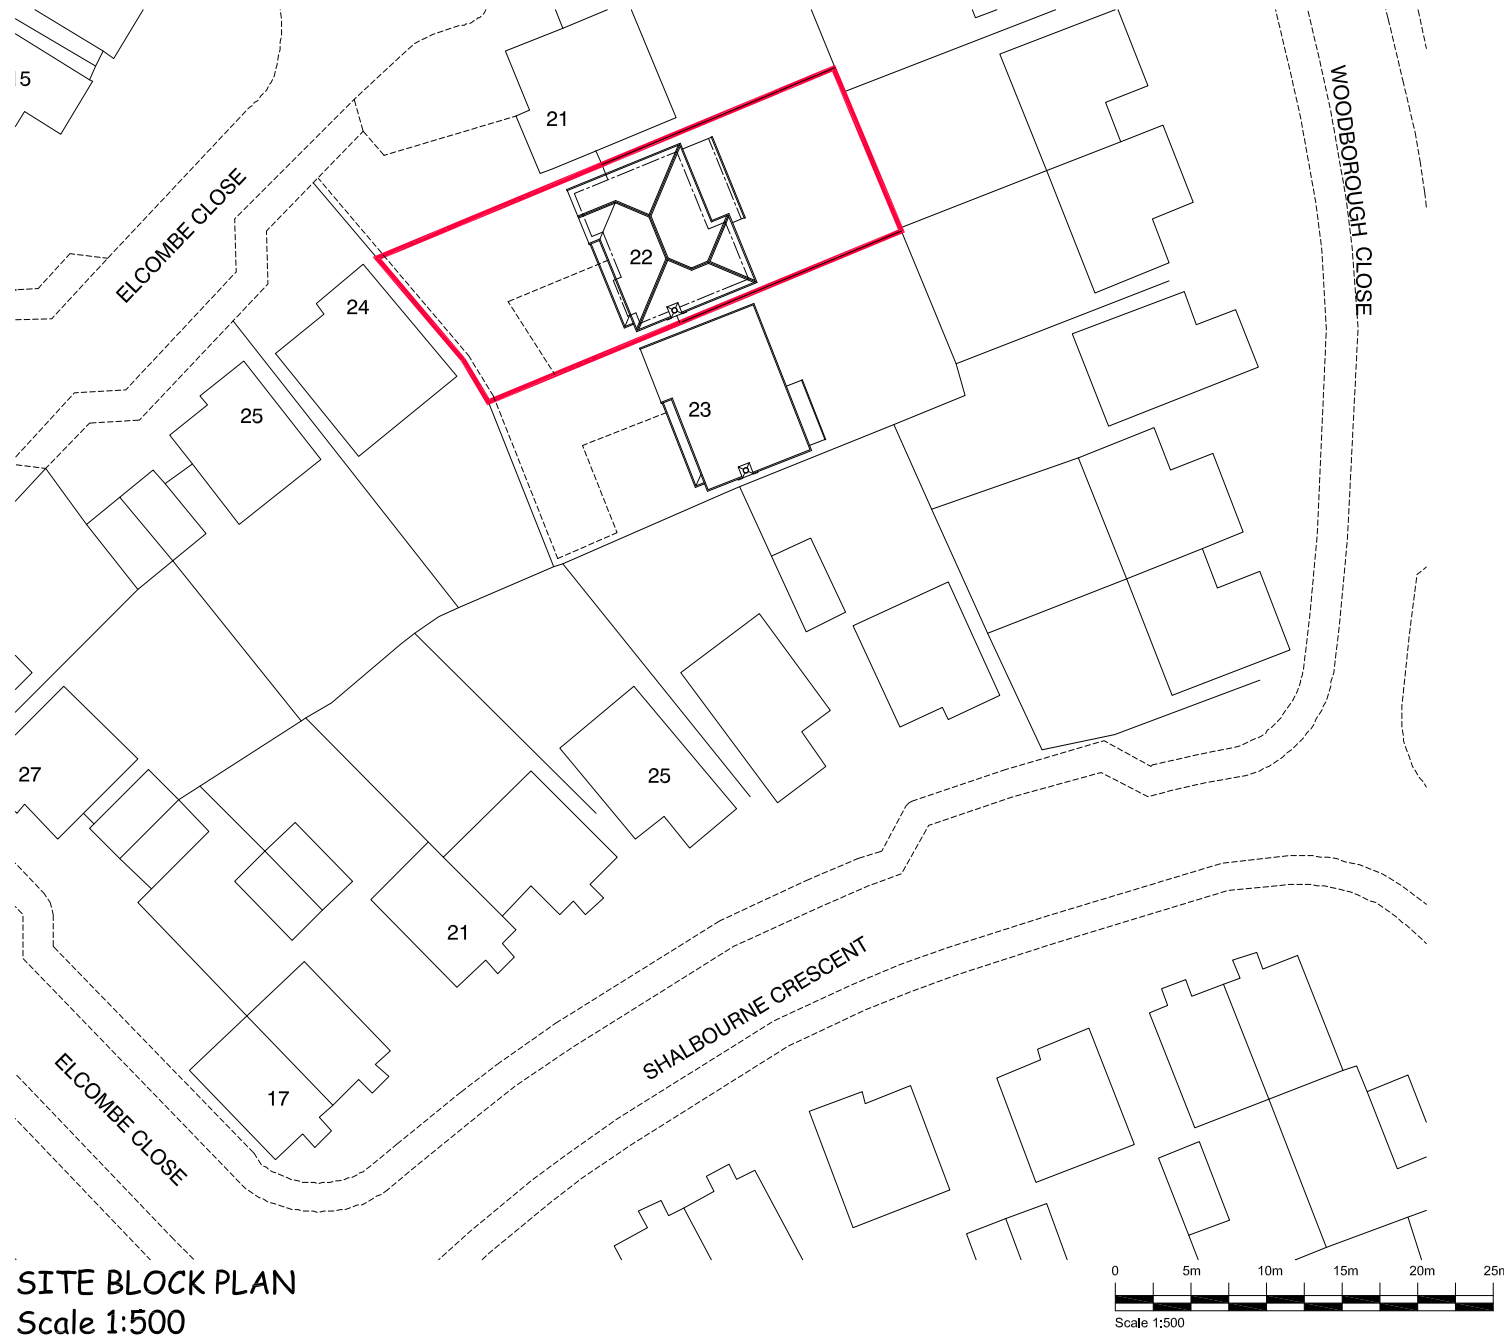

Garage Conversion  
 22 Elcombe Close Bracklesham Bay PO20 8QZ

<b>Site Location &amp; Block Plans</b>		 NORTH
Scale	1:1250 - 1:500 @A3	
Date	JAN 2022	drawn by checked
Drawing Number	001	