

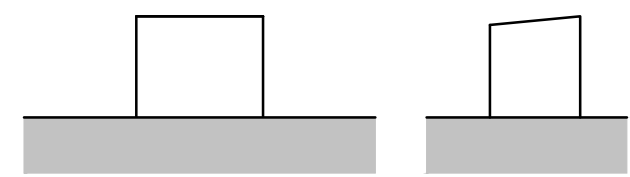




Note
 This drawing is protected by copyright and must not be copied or reproduced without the written consent of Graham Simpkin Planning. All dimensions and sizes to be checked on site. North points are indicative. ©

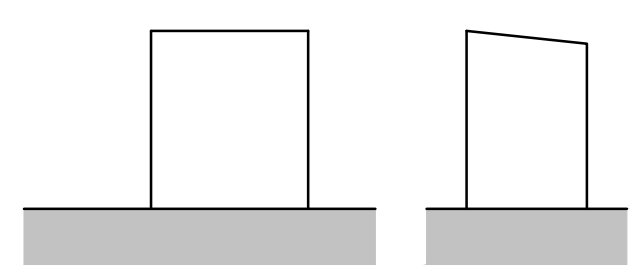



Existing Coal Store Elevations
 1:100

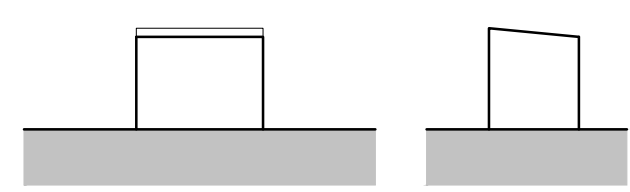





Existing Oil Tank Elevations
 1:100

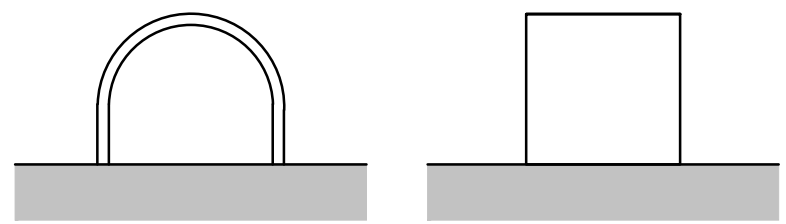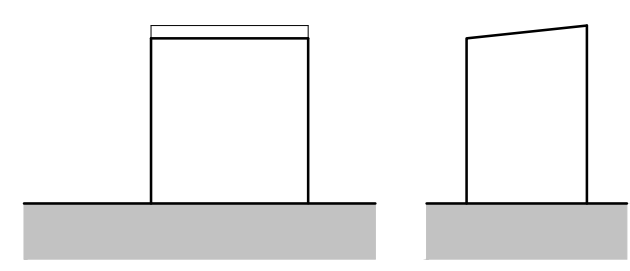



Existing Air Raid Shelter Elevations
 1:100

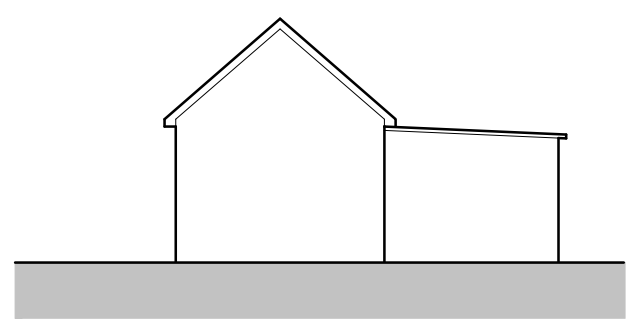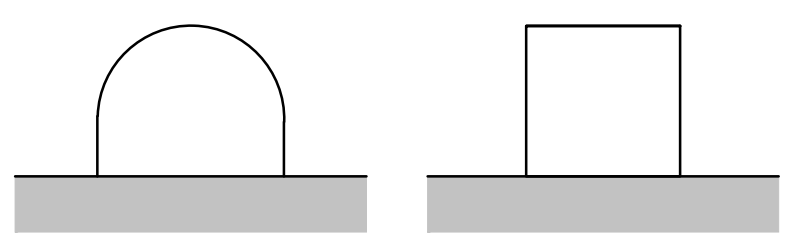






Existing Garage Elevations
 1:100

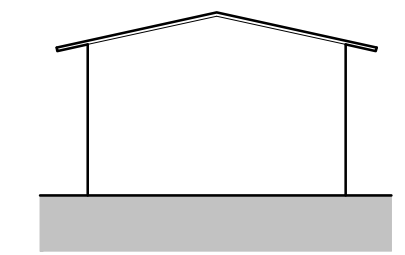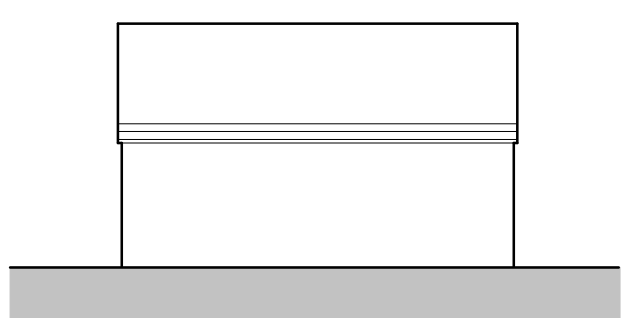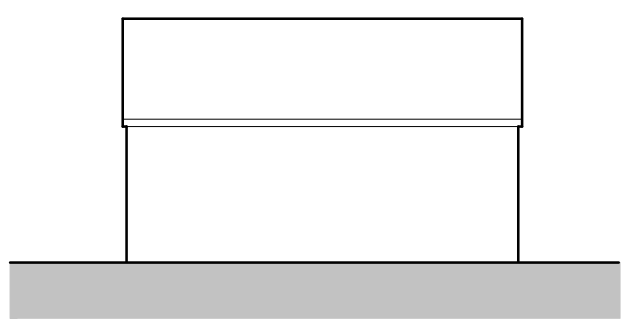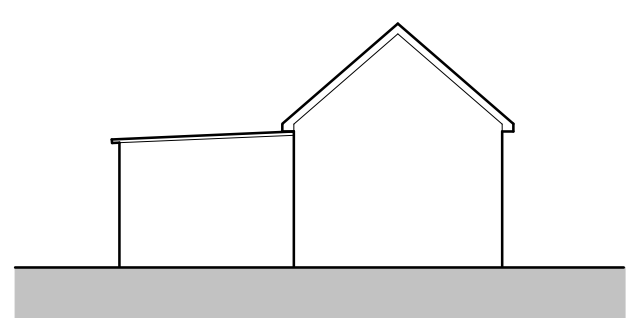

Existing Shed Elevations
 1:100

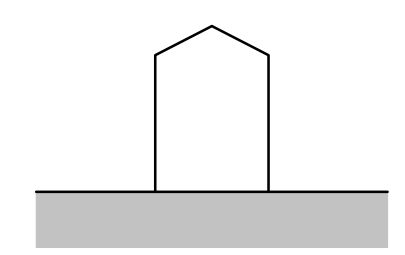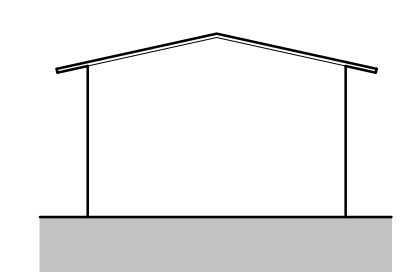

Existing Small Shed Elevations
 1:100

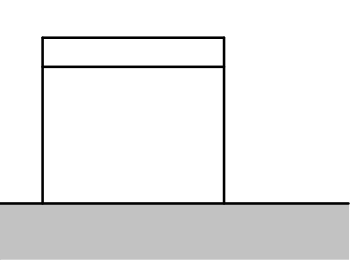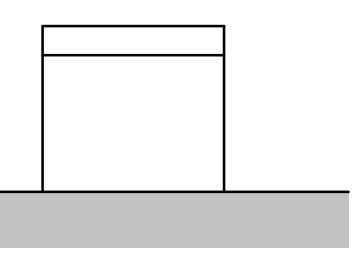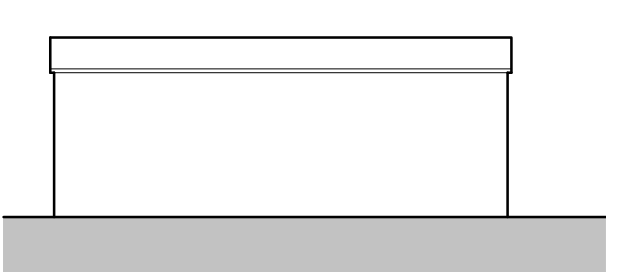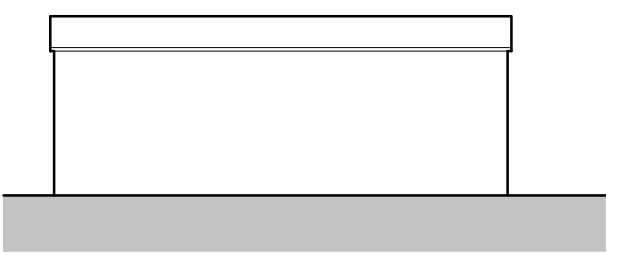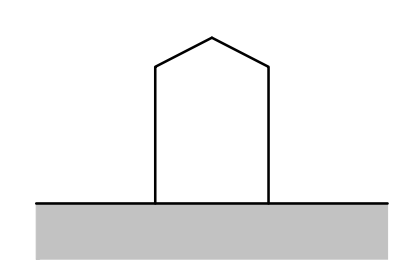

Graham Simpkin Planning
 2 The Parade, Ash Road, Hartley Longfield, Kent DA3 8BG
 Tel: 01474 703705
 www.grahamsimpkinplanning.co.uk
 Email: webmail@grahamsimpkinplanning.co.uk

| | | |
|--|------------------|------------------|
| Project Title Bean Cottage, Shellbank Lane, Bean DA2 8AX | | Job No 3229 |
| Drawing Title Existing Outbuildings Elevations | Drawing No 05 | Revision |
| Date 10.05.2021 | Drawn by MS | Checked by SC |
| Scale 1:100 @ A2 | Note | |

