


Note
 This drawing is protected by copyright and must not be copied or reproduced without the written consent of Graham Simpkin Planning. All dimensions and sizes to be checked on site. North points are indicative. ©

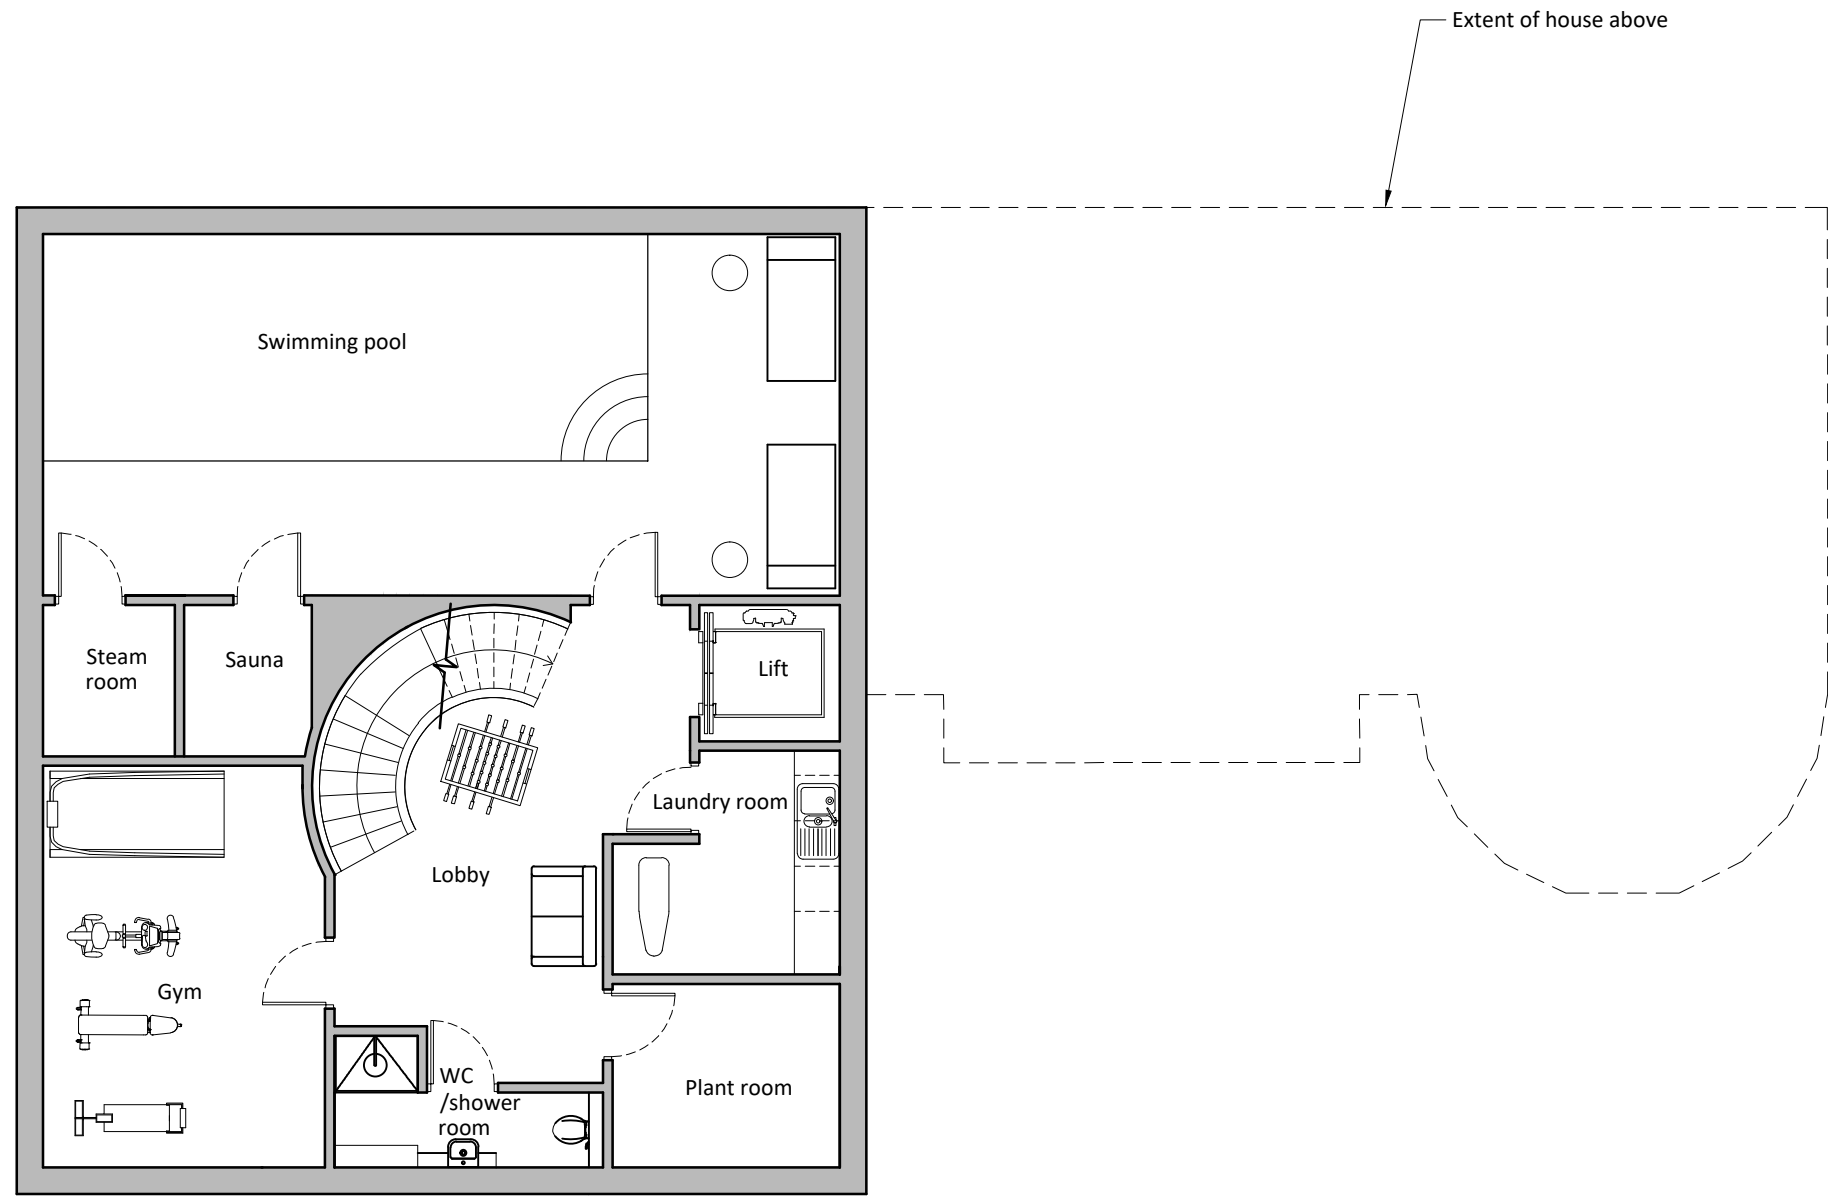

Proposed Basement Plan
 1:100



2 The Parade, Ash Road, Hartley
 Longfield, Kent DA3 8BG
 Tel: 01474 703705
 www.grahamsimpkinplanning.co.uk
 Email: webmail@grahamsimpkinplanning.co.uk

Project Title Bean Cottage, Shellbank Lane, Bean DA2 8AX		Job No 3914
Drawing Title Proposed Basement Plan	Drawing No 06	Revision
Date 31.10.2023	Drawn by MS	Checked by SC
Scale 1:100 @ A3	Note GIA - 130 m ²	

