


Proposed Front (North-West) Site View  
1:100

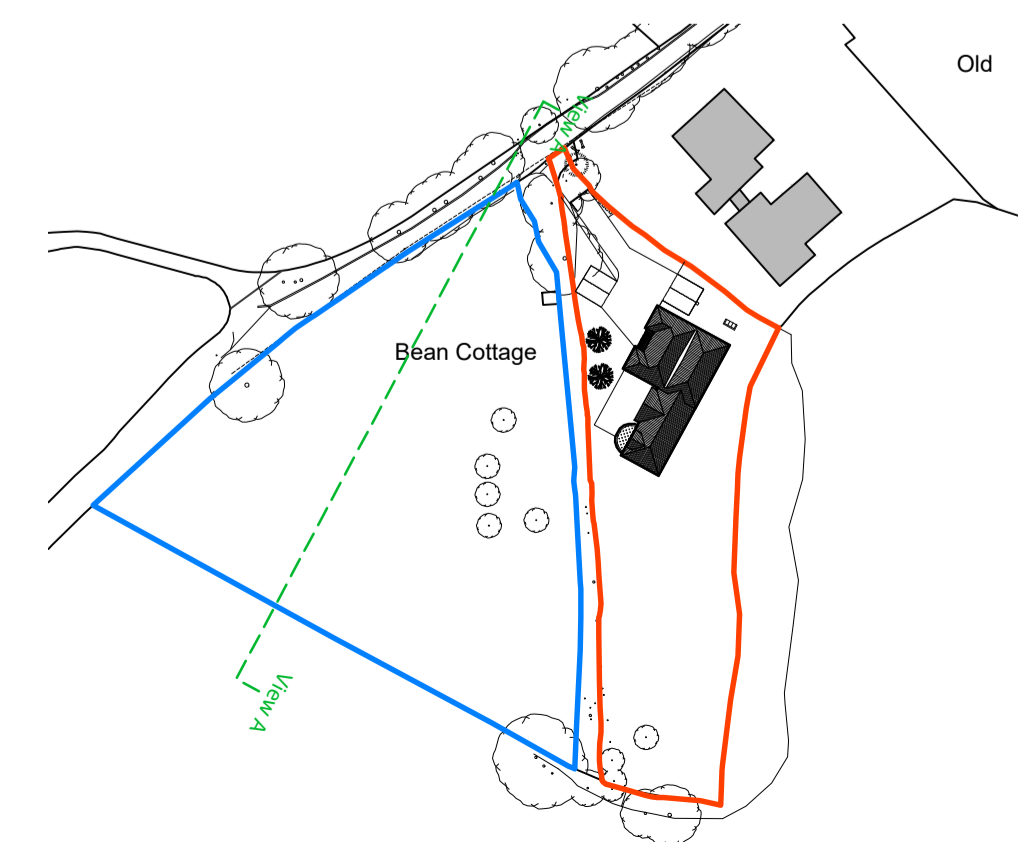

2 The Parade, Ash Road, Hartley  
Longfield, Kent DA3 8BG  
Tel: 01474 703705  
www.grahamsimpkinplanning.co.uk  
Email: webmail@grahamsimpkinplanning.co.uk

Project Title Bean Cottage, Shellbank Lane, Bean DA2 8AX	Job No 3914
Drawing Title Proposed Site View from Shellbank Lane (View A)	Drawing No 09
Date 03.11.2023	Checked by SC
Drawn by MS	Revision

Scale 1:100 @ A1	Note
---------------------	------

