
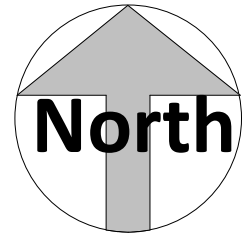


1

Site Location Plan

1 : 1250

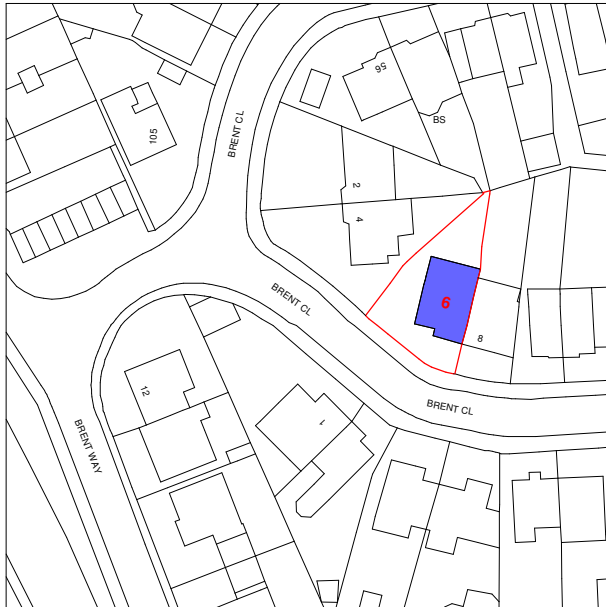

DISCLAIMER:

© This drawing is the property of The London Planner Ltd who retain the sole copyright of its contents & it may not be reproduced in part or in whole without written permission.

All dimensions and levels to be checked on site by contractor prior to preparation of alterations.

This drawing is to be read in conjunction with all other relevant drawings, specifications, schedules and other consultant's information, relating to the project or projects for which this drawing has been prepared.

This drawing does not constitute compliance with the Party Wall Act 1996 - responsibilities including notification under the Act are to be checked separately and clarified prior to works commencing. These drawings are not prepared or checked by a RIBA qualified Architect. Not at any point does the drawings & design work by A. Vara claim to be checked by a RIBA Qualified Architect.



Contact us -
office@thelondonplanner.co.uk
07545-812-856

6 Brent Close, Stone,
Dartford, DA2 6DB.

Title:
Planning Drawings
Location plan 1-1250

6 Brent Close, Dartford

Drawn by: TLP	Scale: 1 : 1250	@A4 Date: 18.09.2023
------------------	--------------------	-------------------------

Drawing number:
DRG20230918/ 01

Dimensions to be checked on site.

