



Existing block plan

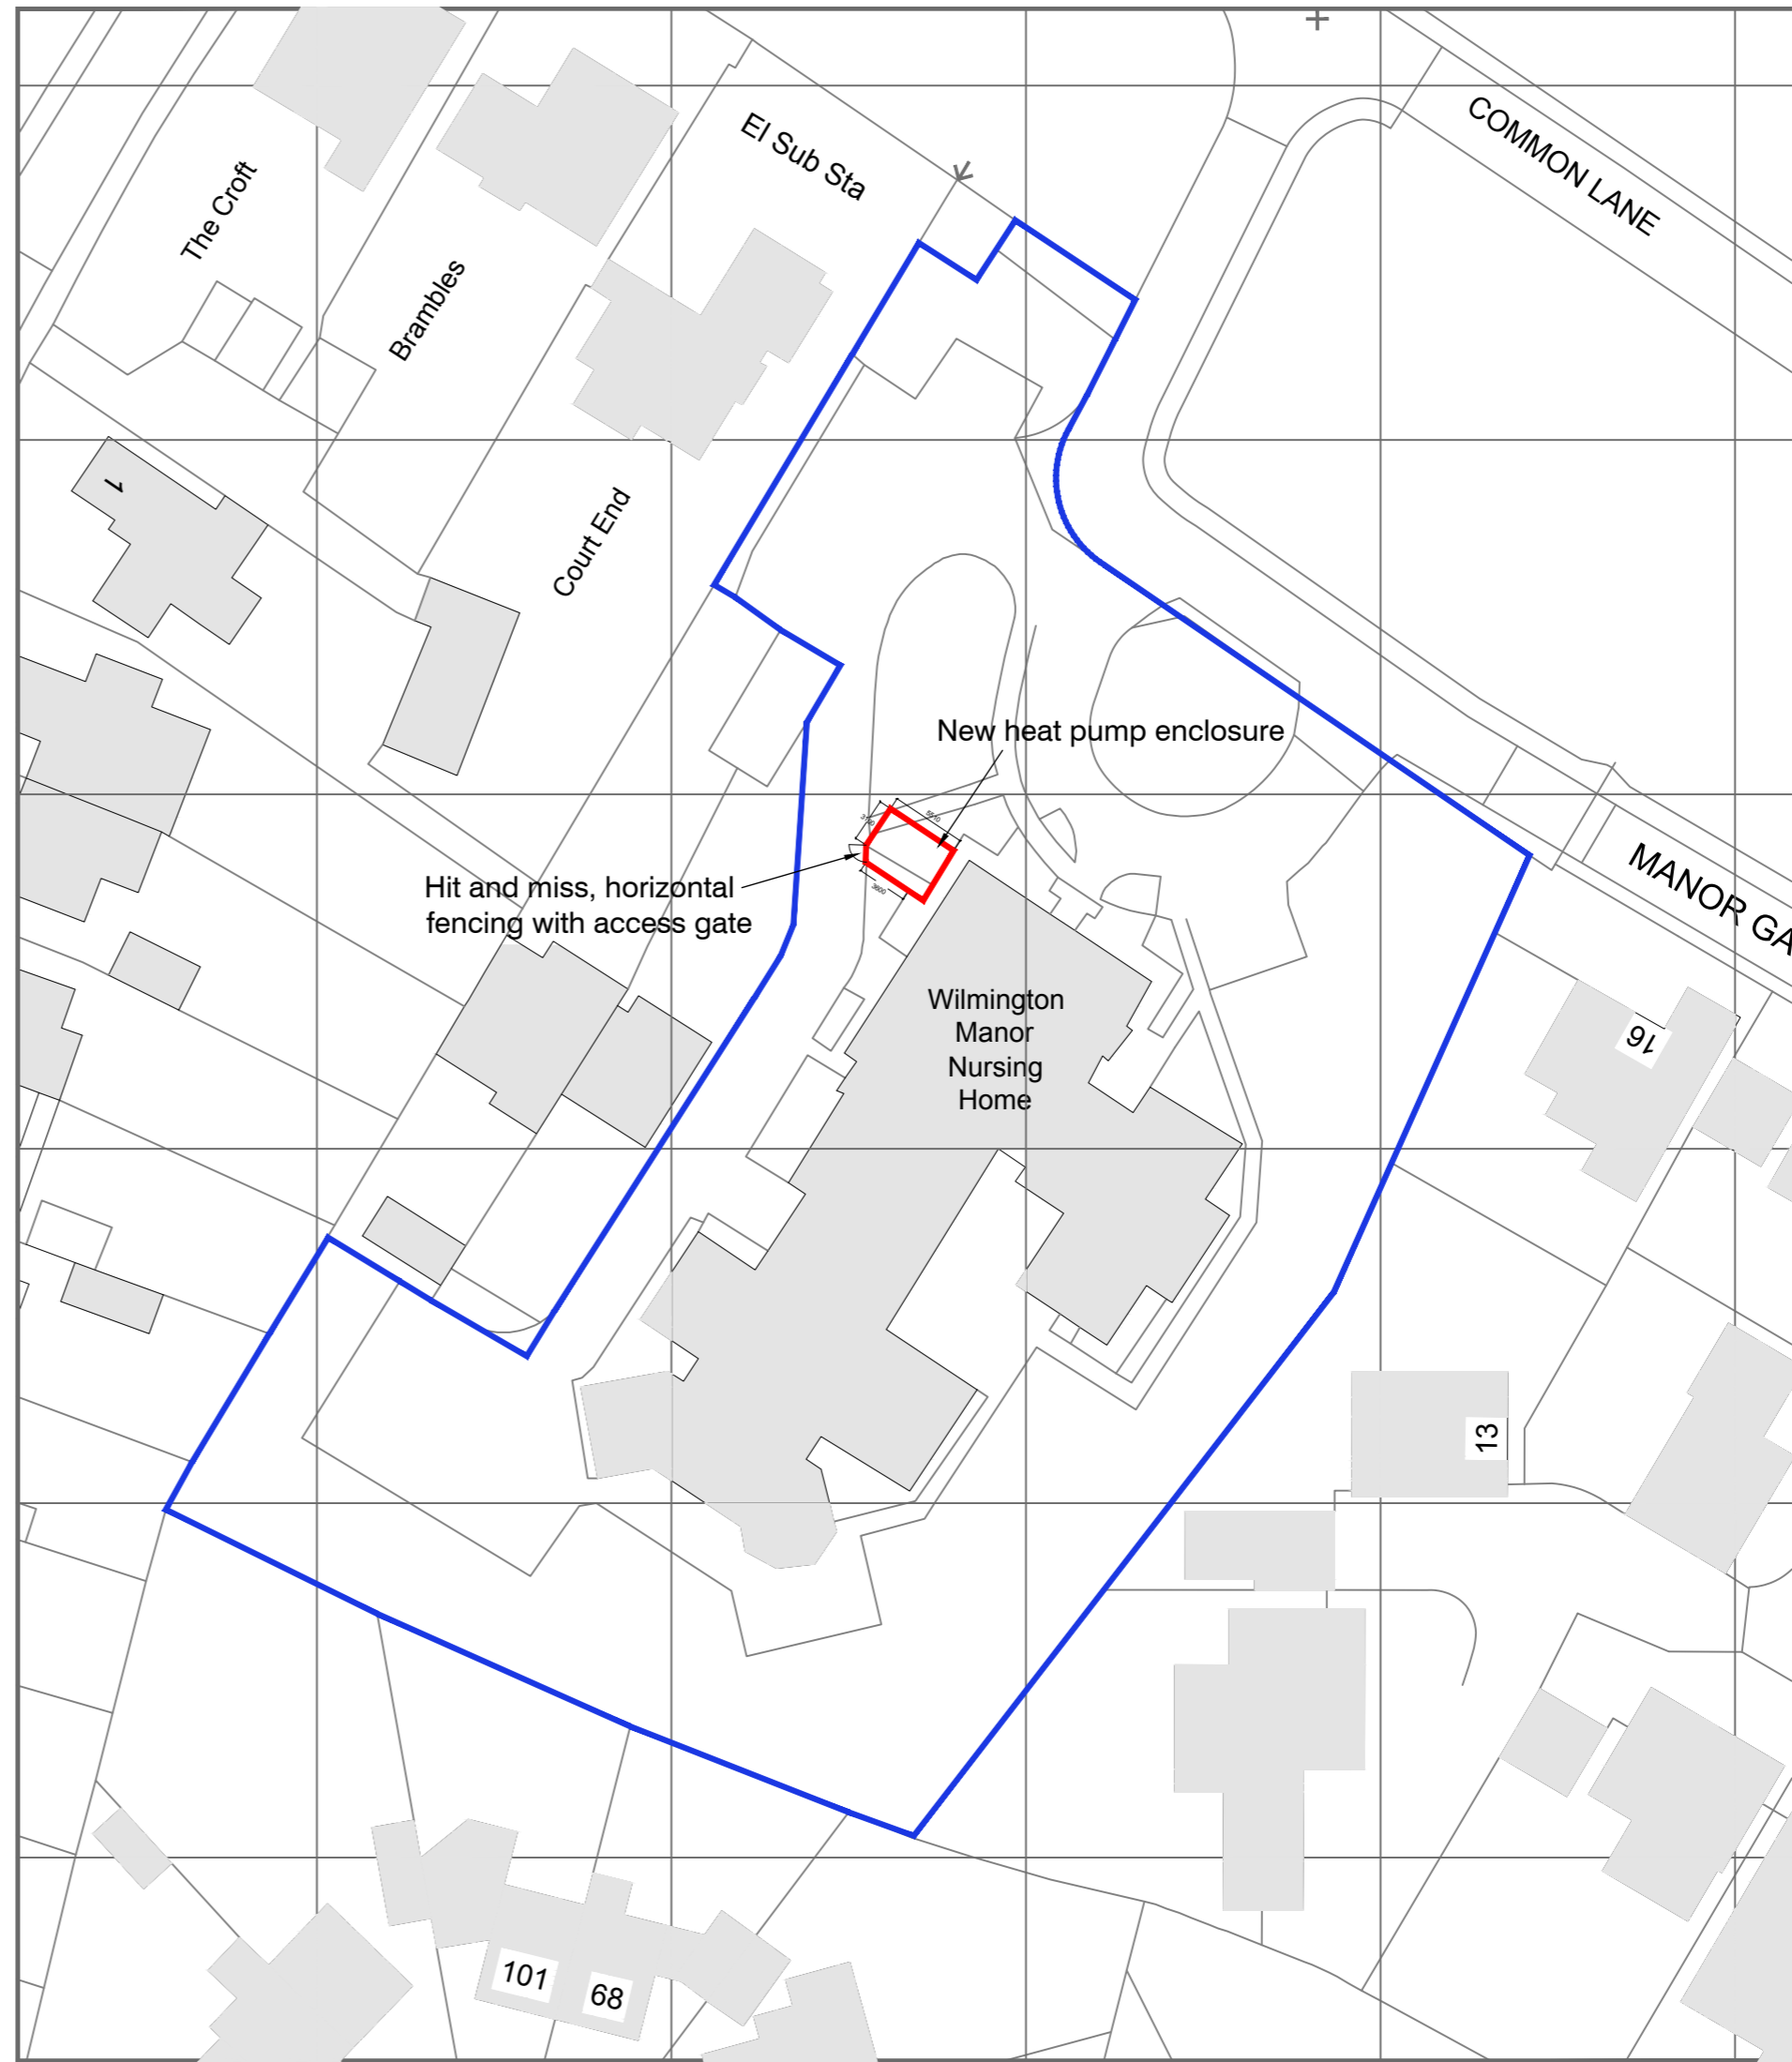

Proposed block plan

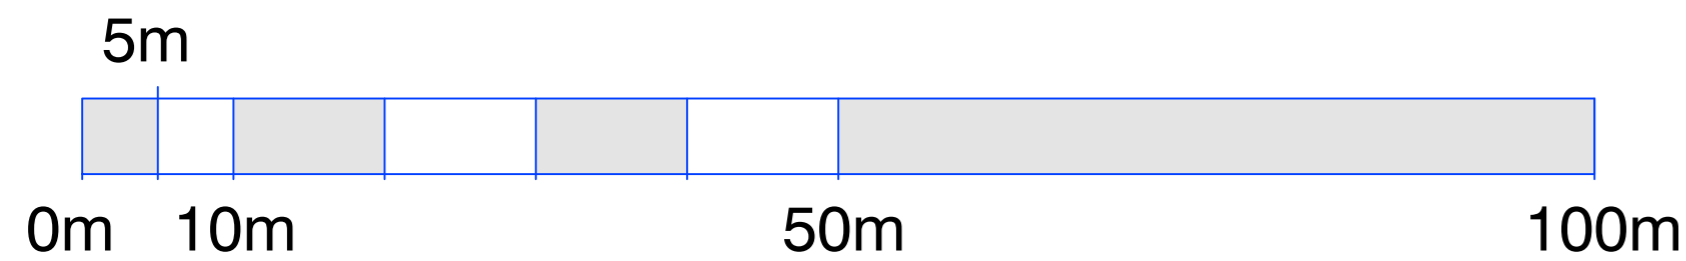

Notes

This drawing is to be read in conjunction with all related Architectural, Engineer's and subcontract drawing packages. Please also refer to specialist manufacturers information and strict installation guidance. This document is the copyright of Plan architecture. It is made available on the express condition that it shall not be used in connection with any other project than that noted.



© PLAN

Contact - 07779323211

Details subject to final structural proposals. Building Control technical submission shall form separate drawing pack. For client comment and approval. Specification to be agreed with client. Coordinate with room elevations and other relevant specifications on site. All levels and dimensions to be checked on site, site boundaries indicative only and subject to topographical survey. Party wall matters under separate instruction. Coordination of fire strategy to be concluded separately.

STATUS - PLANNING

Rev.	Date	Notes	Ini.
A	May 23'	Updated to include existing and proposed block plans	DMS

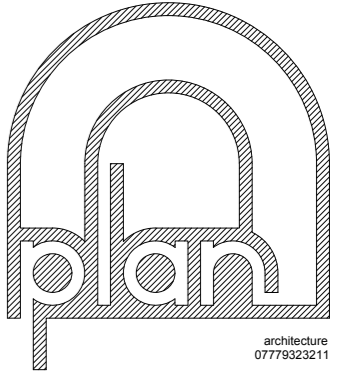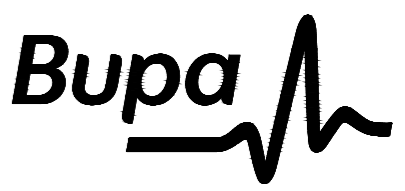

Methodist Chapel, Church Street, South Cave, HU15 2EP
info@planarchitecture.co.uk - 07779323211

Client : Bupa Care Services
 Project : Wilmington Manor Care Home
 Common Lane
 Dartford
 DA2 7BA
 Title : Site block plan (1:500)
 Existing and proposed
 Scale : 1:500@A2
 Date : May 2023
 Check : DMS
 Job No. : BUPA062E
 Dwg No. : AL(9)901
 Revision : A