


NEW STAIRCASE GOINGS
TO MEASURE 220mm AT
CENTRE AND 50mm AT
INNER EDGE WHEN TURNING
CORNER.

BOUNDARY LINE

MAINS SMOKE ALARM
ON INDEPENDANT CIRCUIT
WITH BATTERY BACKUP TO
CONFORM TO BS 5839 - PT6.

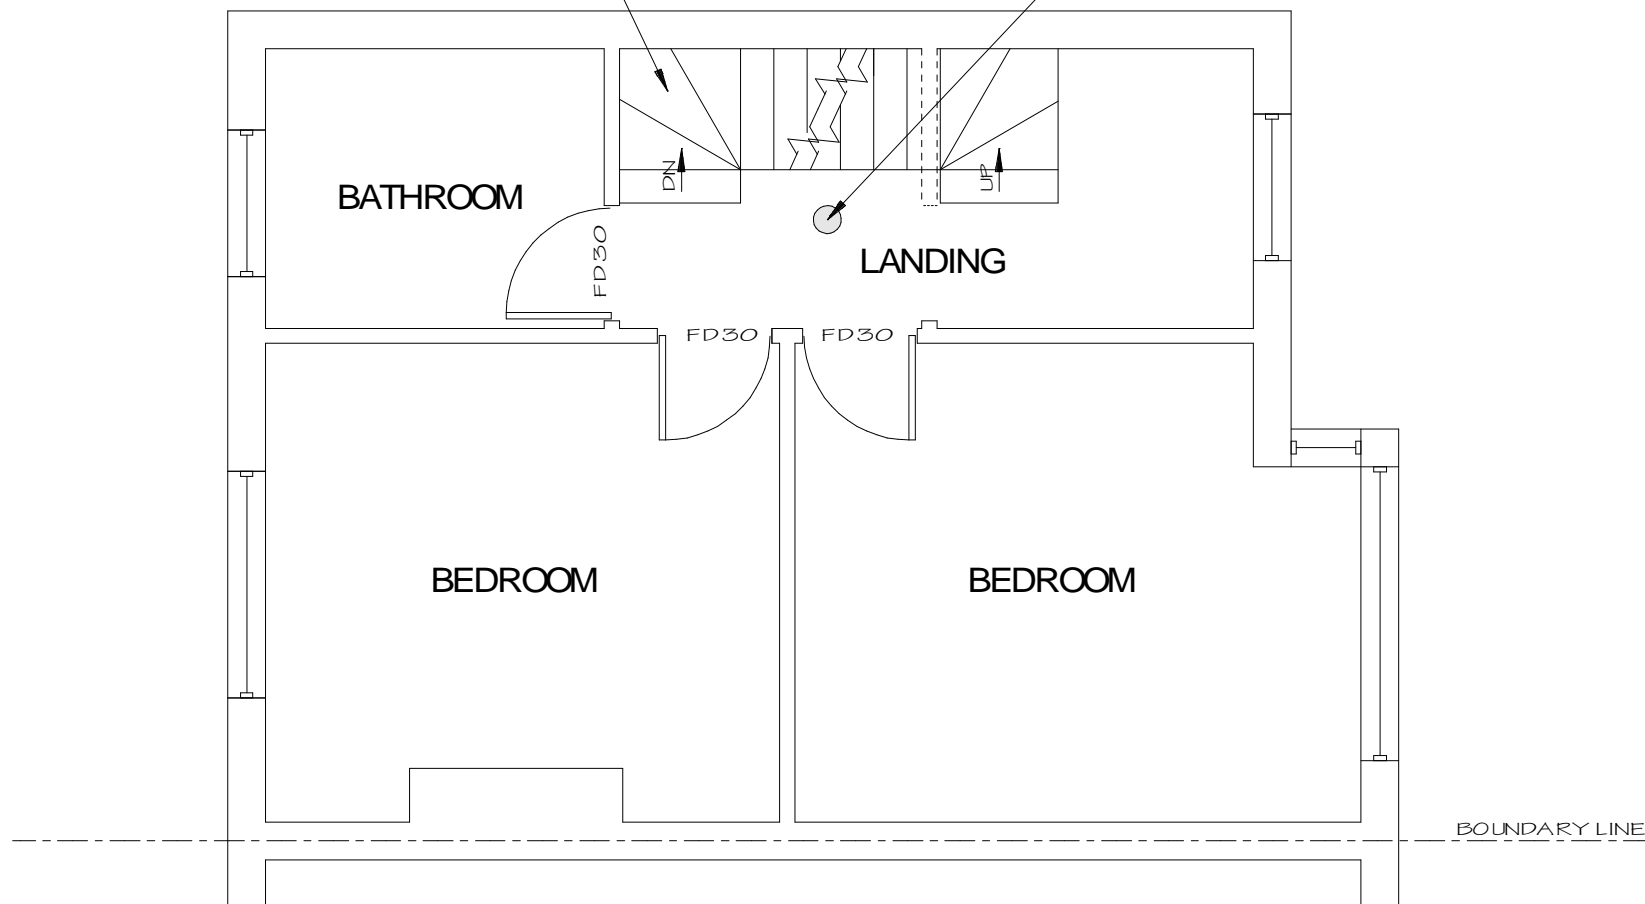

PROPOSED FIRST FLOOR
1:50



**PROPOSED LOFT CONVERSION WITH DORMER
TO REAR**
124, WILMOT ROAD
DARTFORD
KENT DA1 3BE
for MR. K. SLEAFER



SCALE 1:50
DATE NOV.23
DRG.No DH23/167/03

REV. A