



Notes:
this drawing is copyright to Koda Architects Ltd. do NOT scale off
this drawing. all dimensions to be checked on site - do not rely on
these measurements. any errors or discrepancies to be reported
to the architect immediately.

DESCRIPTION: DATE: REV:



AERIAL PHOTOGRAPH
NTS

001 SITE LOCATION PLAN
1:1250 @ A3

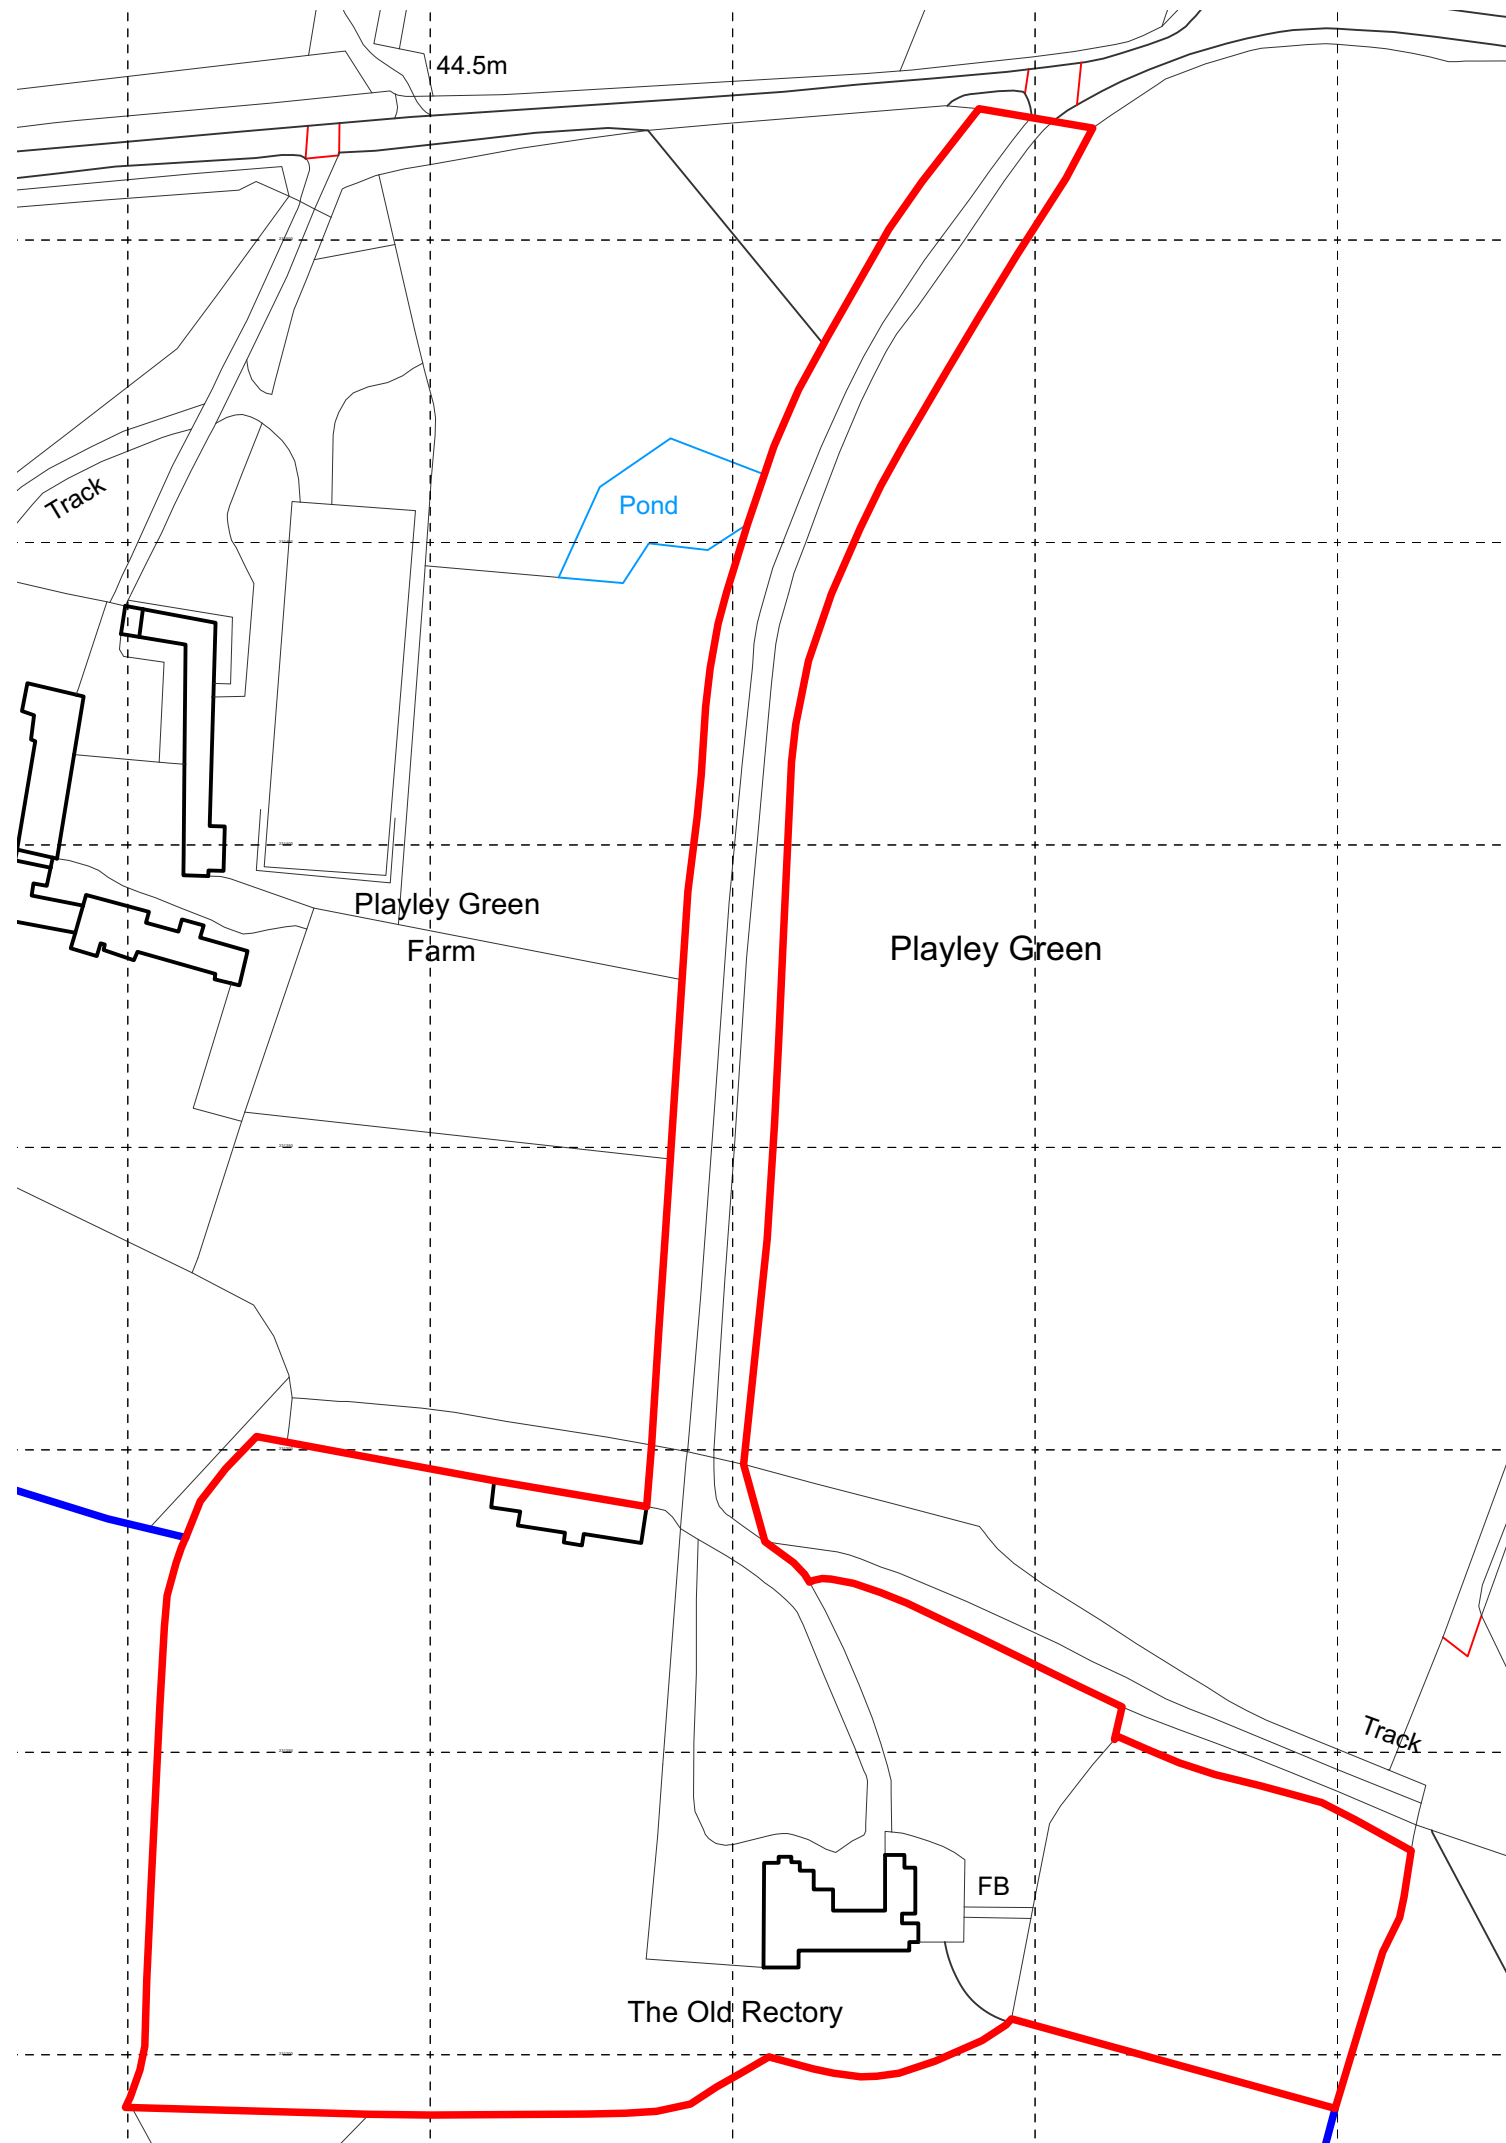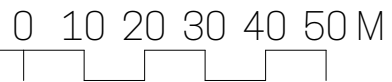

KODA

architects and historic consultants

E: info@kodaarchitects.com
T: 01432 805459 W: www.kodaarchitects.com

CLIENT: L. SHARP SMITH & J. FORD
SITE ADDRESS: THE OLD RECTORY
RED MARLEY
GLOUCESTERSHIRE
GL19 3NB

DWG No: 1972 100
Date: NOVEMBER 2023
Rev: -
Scale: 1:1250 @ A3
Drawn by: FH
Status: PLANNING SUBMISSION
Drawing title: **SITE LOCATION PLAN**