




◇ GROUND FLOOR PLAN @ 1:100

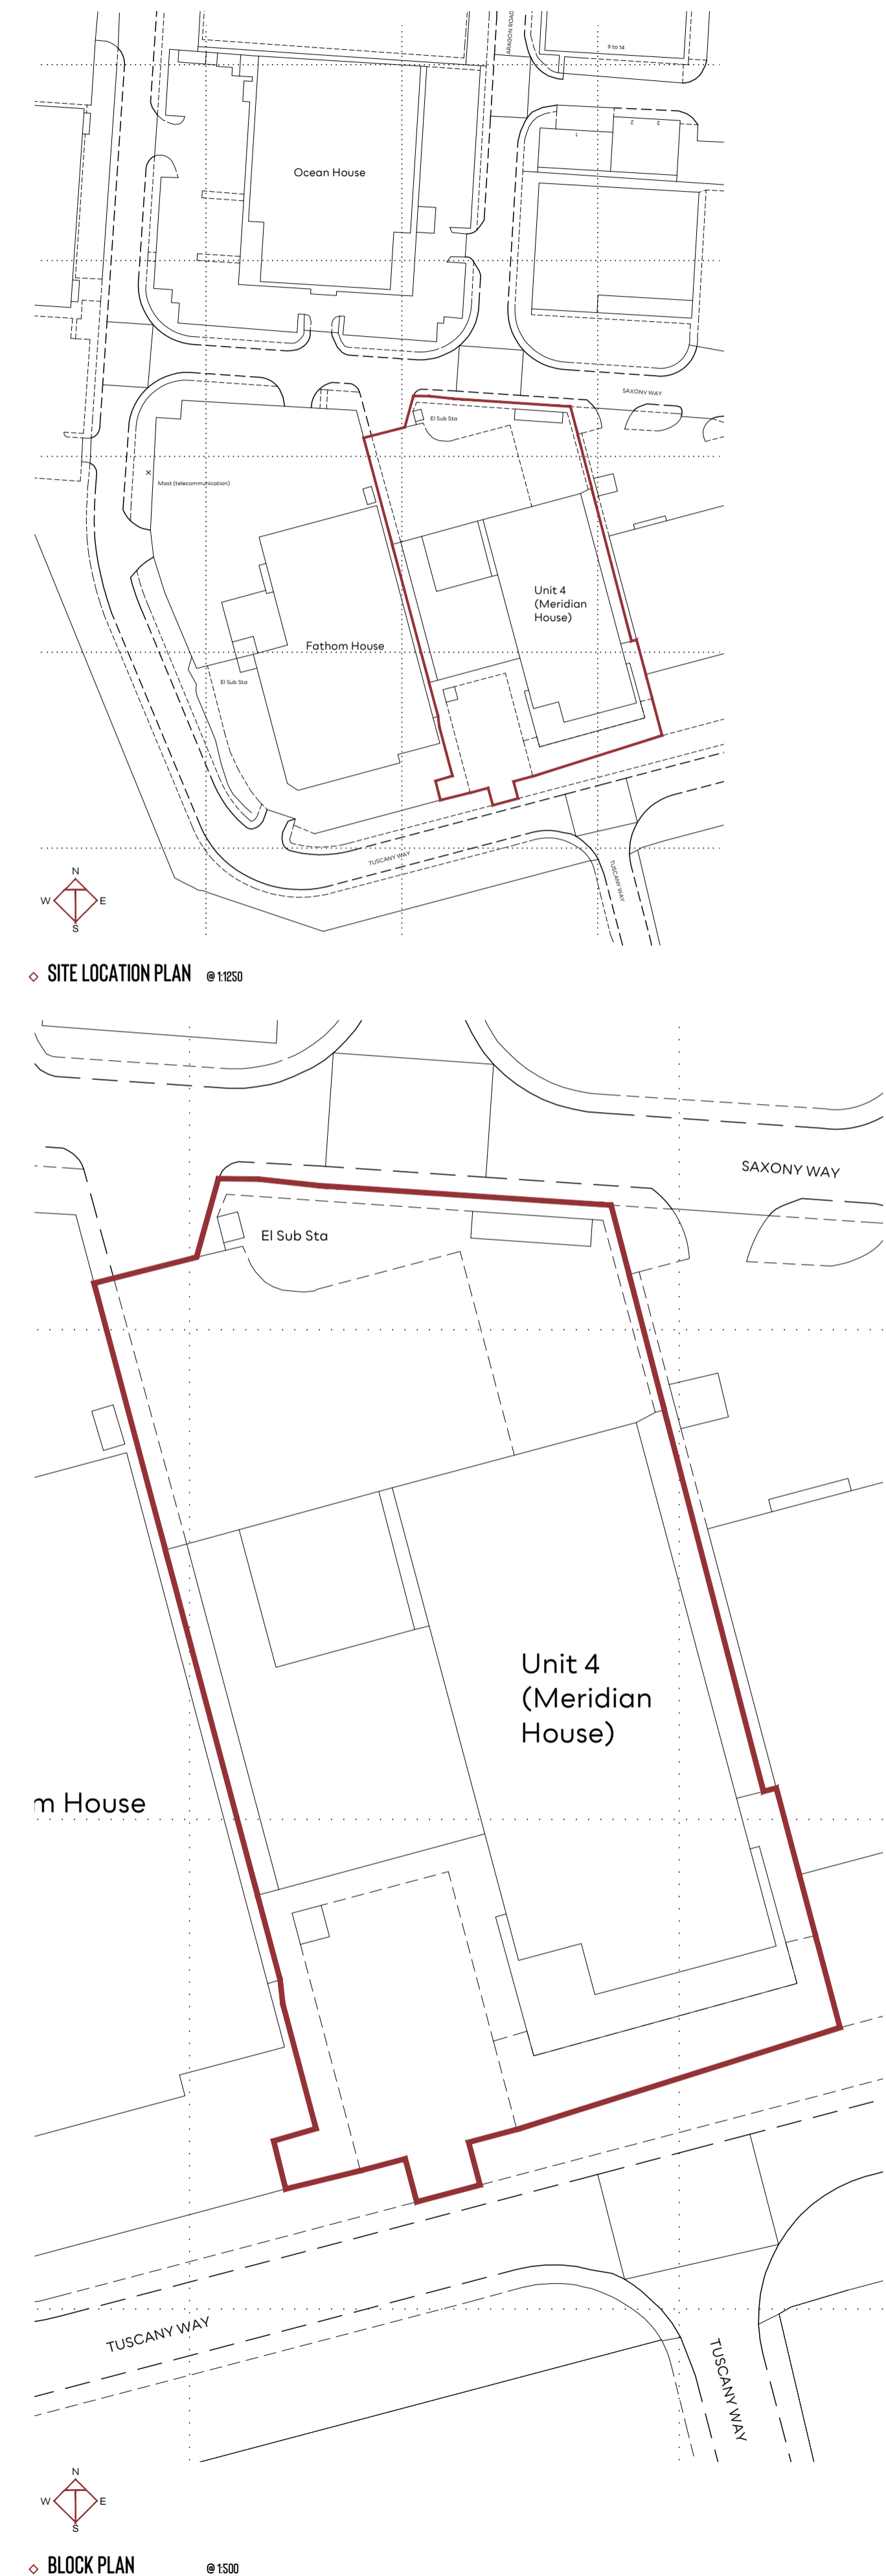

◇ SITE LOCATION PLAN @ 1:250

◇ BLOCK PLAN @ 1:500

Rev.	Date	Description	Author	Checker

OCT 23 06\_23-U4TW-P-0110  
1:100 (@A1) PROPOSED GROUND FLOOR GA PLAN, SITE LOCATION PLAN AND BLOCK PLAN

NOTES:  
1. This drawing is copyright of Bastion. Reproduction is only to take place with our written authority.  
2. These drawings are subject to Planning and Building Regulation approval or any other statute in force before building commences.  
3. Any structural work shown on the drawing is subject to a qualified structural and civil engineer's calculations before building work commences.  
4. All dimensions are given unless otherwise stated and are to be taken from the finished building.  
5. Any other references are found in the drawing shall be brought to the attention of Bastion for verification.  
6. Specialist or specialist only. Specialist must be determined on site before building work commences.  
7. Bastion is a trading name of CAD UP, LTD.