





WEST ELEVATION @100

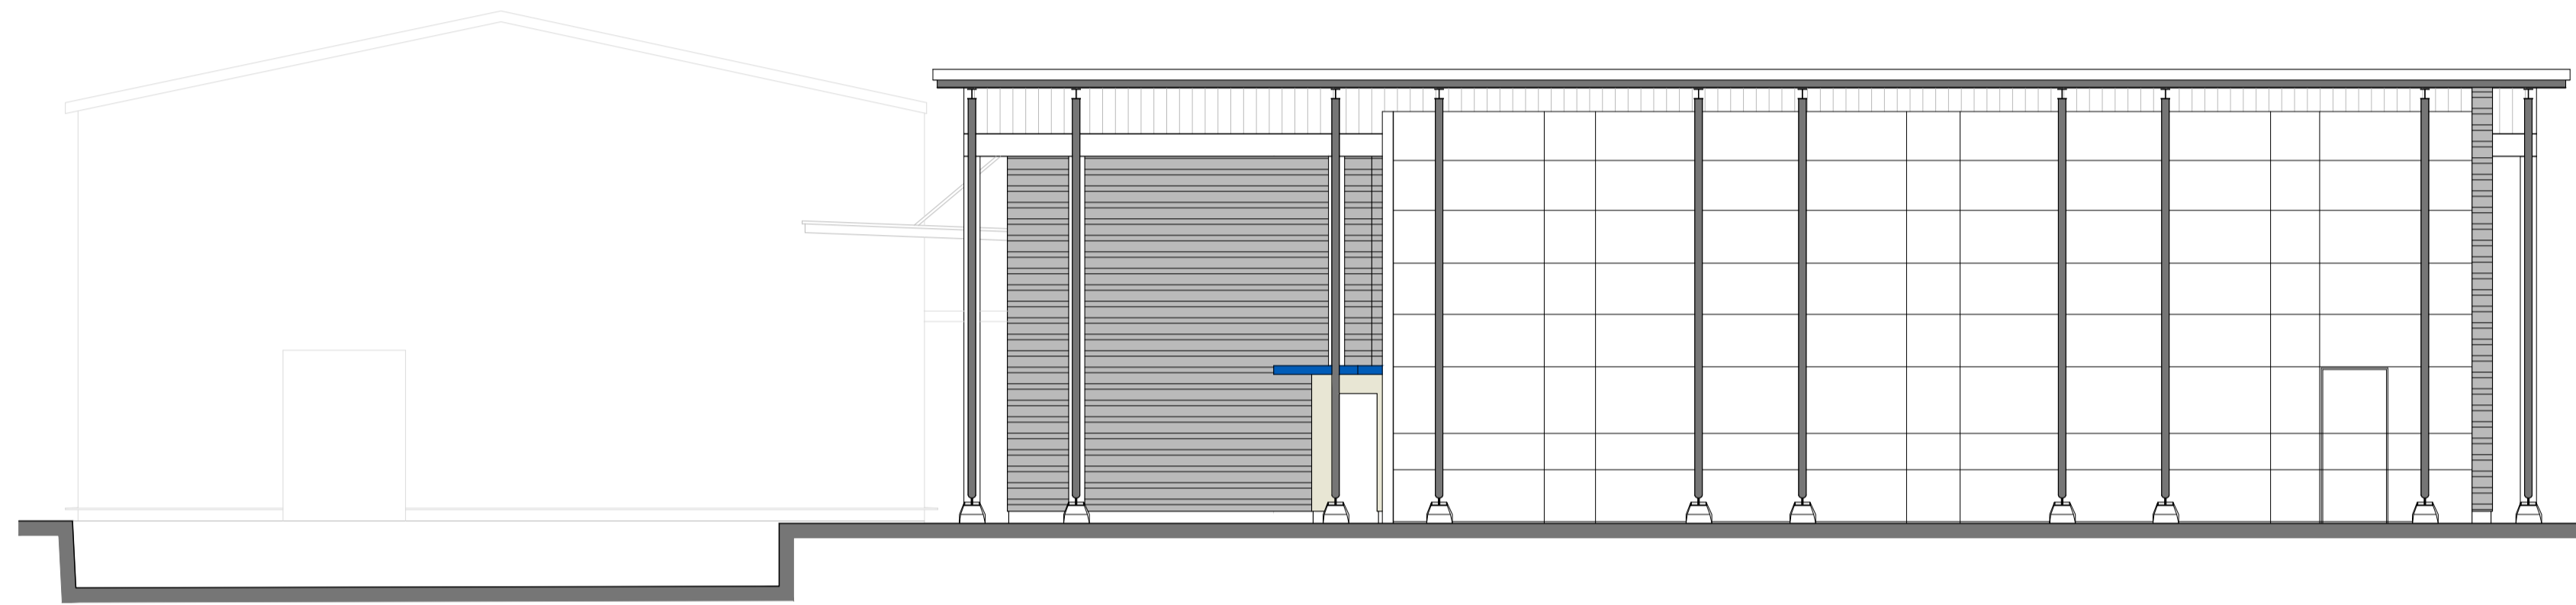

SOUTH ELEVATION @100

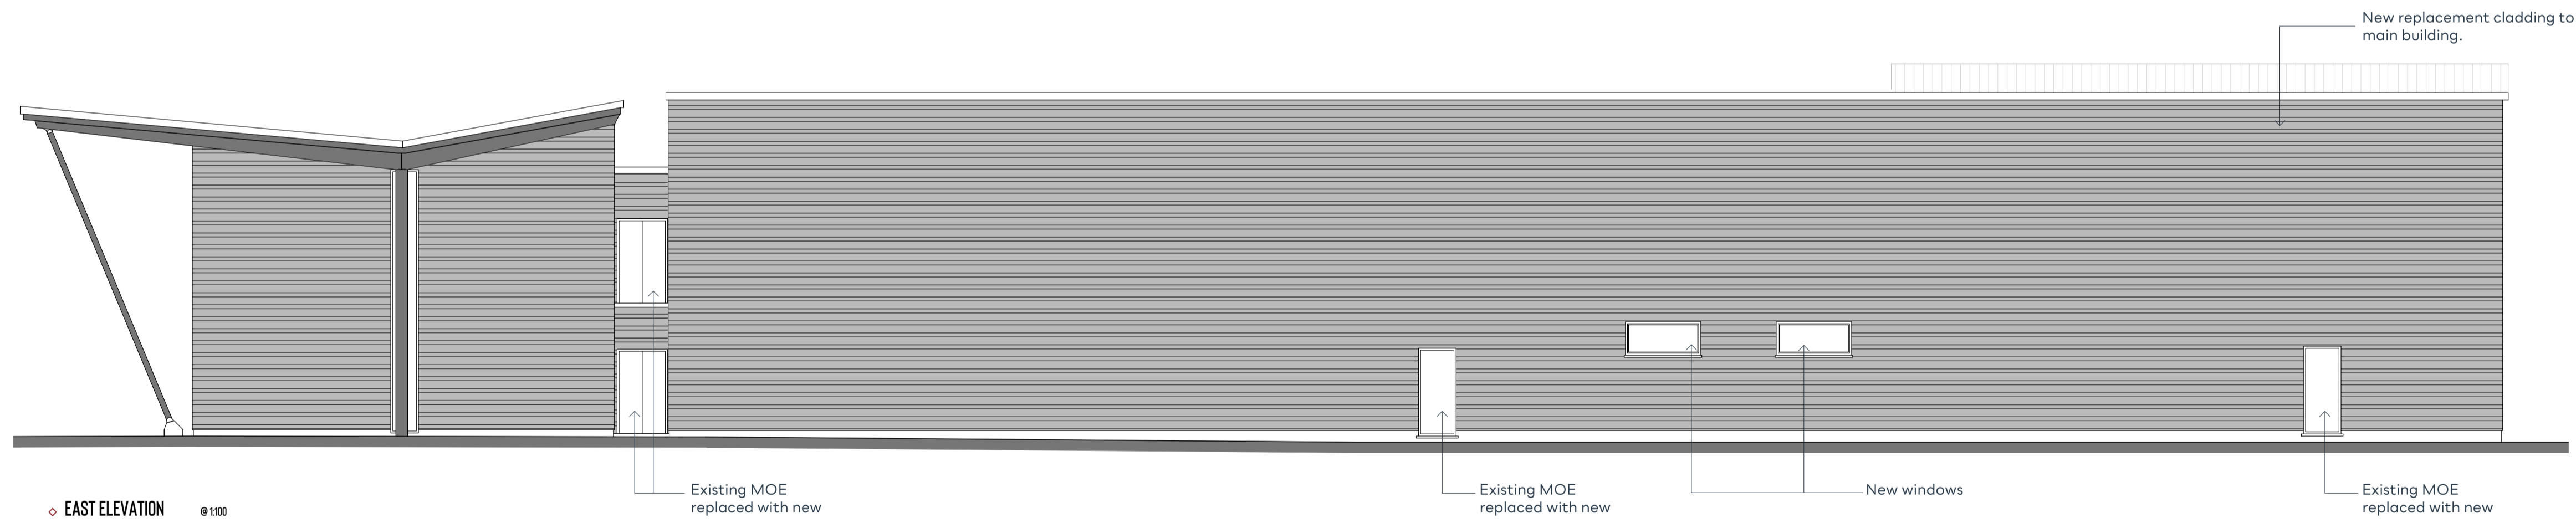

EAST ELEVATION @100

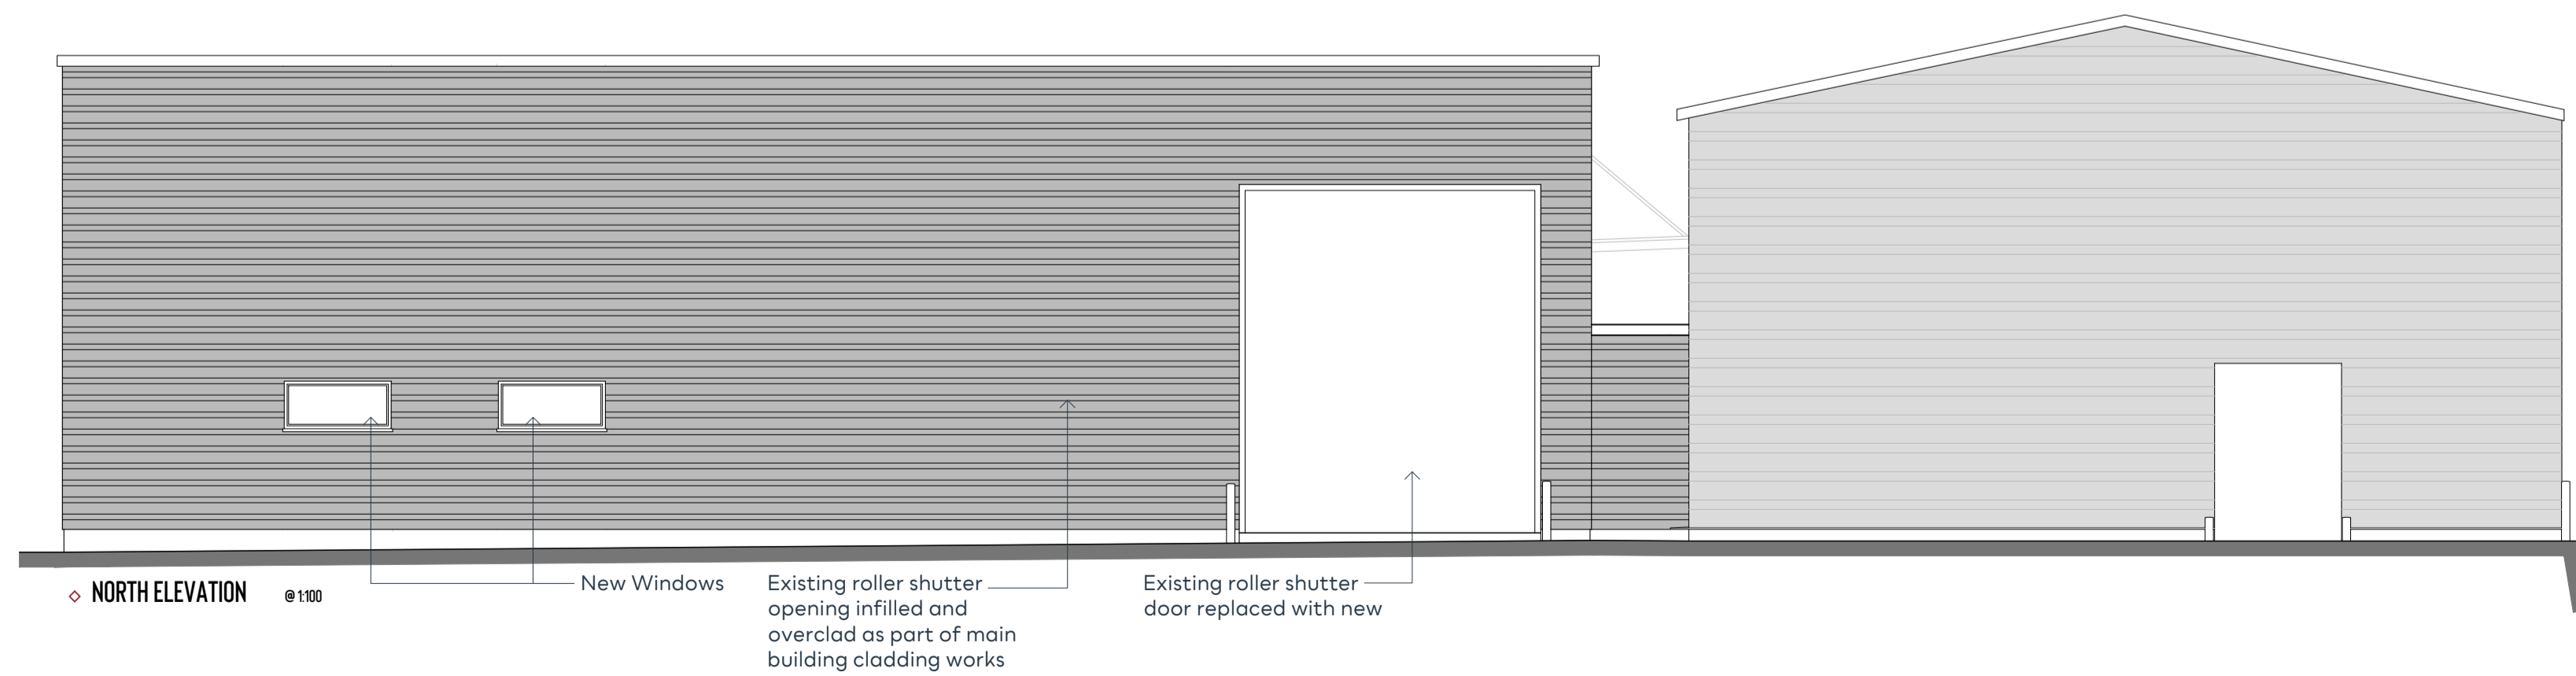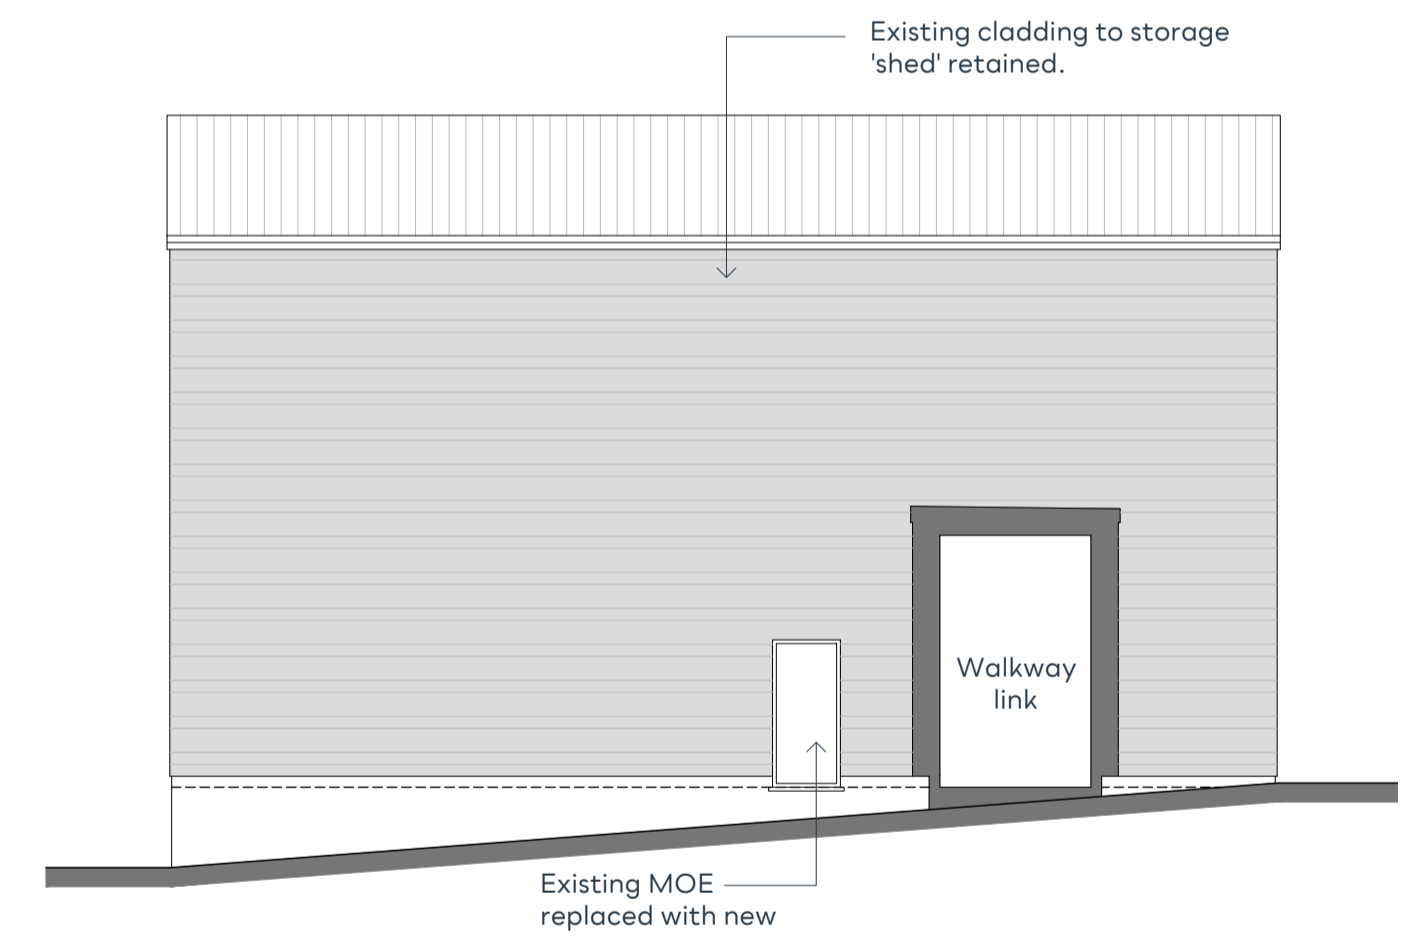

NORTH ELEVATION @100

Rev.	Date	Description	Author

OCT 23 06_23-U4TW-P-02.02
1:100 (@A1) PROPOSED EXTERNAL ELEVATIONS