




◇ WEST ELEVATION @ 1/100

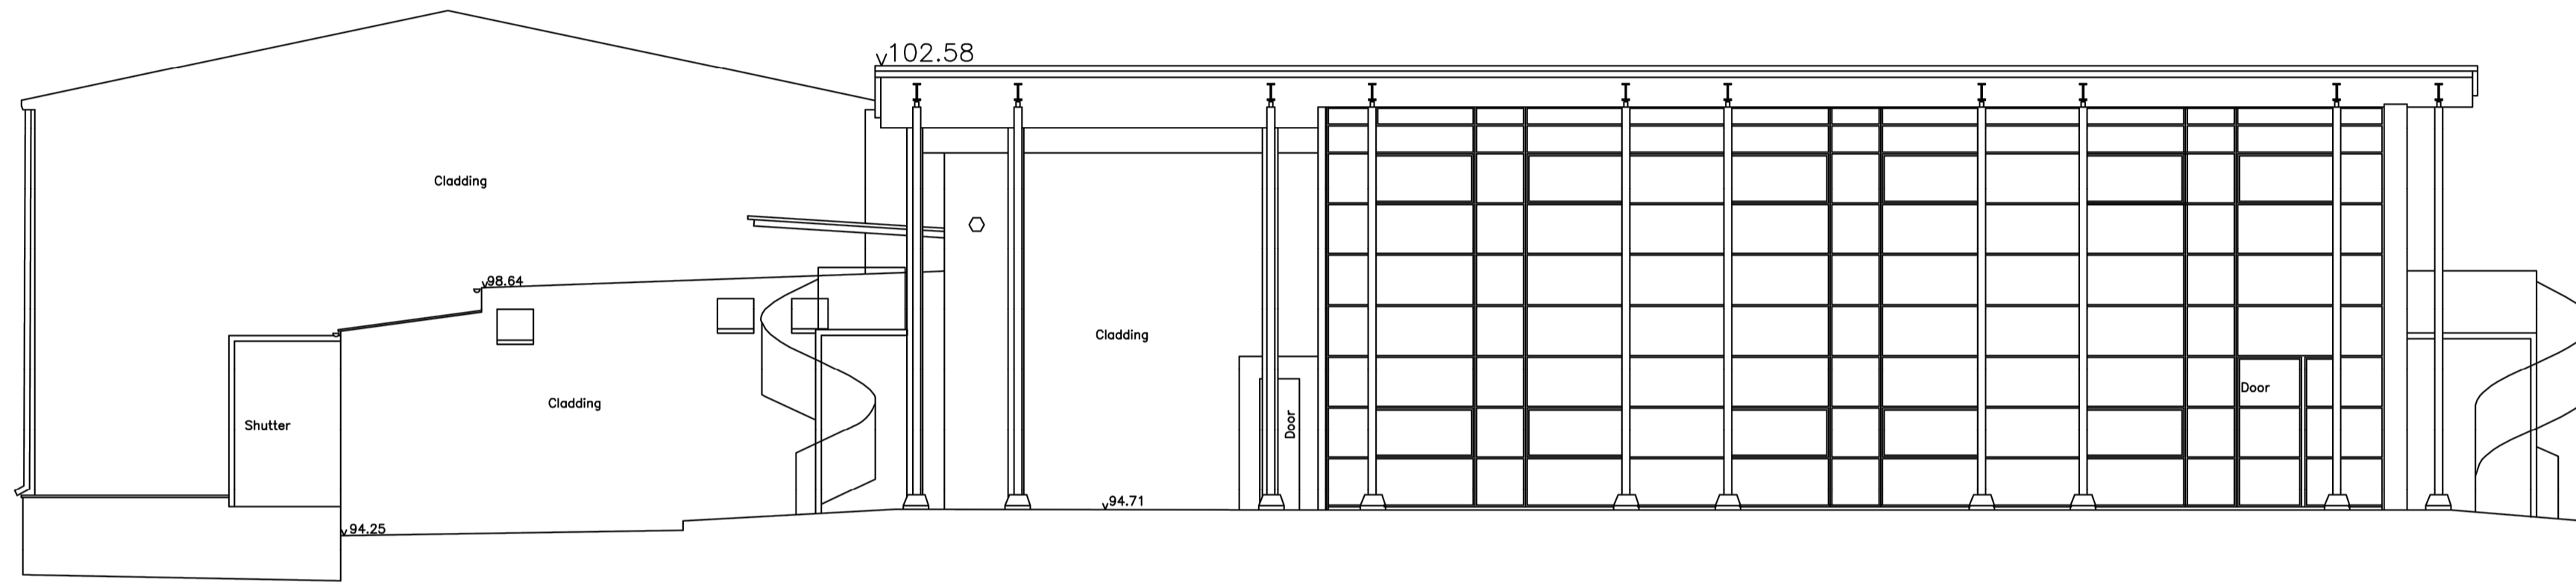

◇ SOUTH ELEVATION @ 1/100

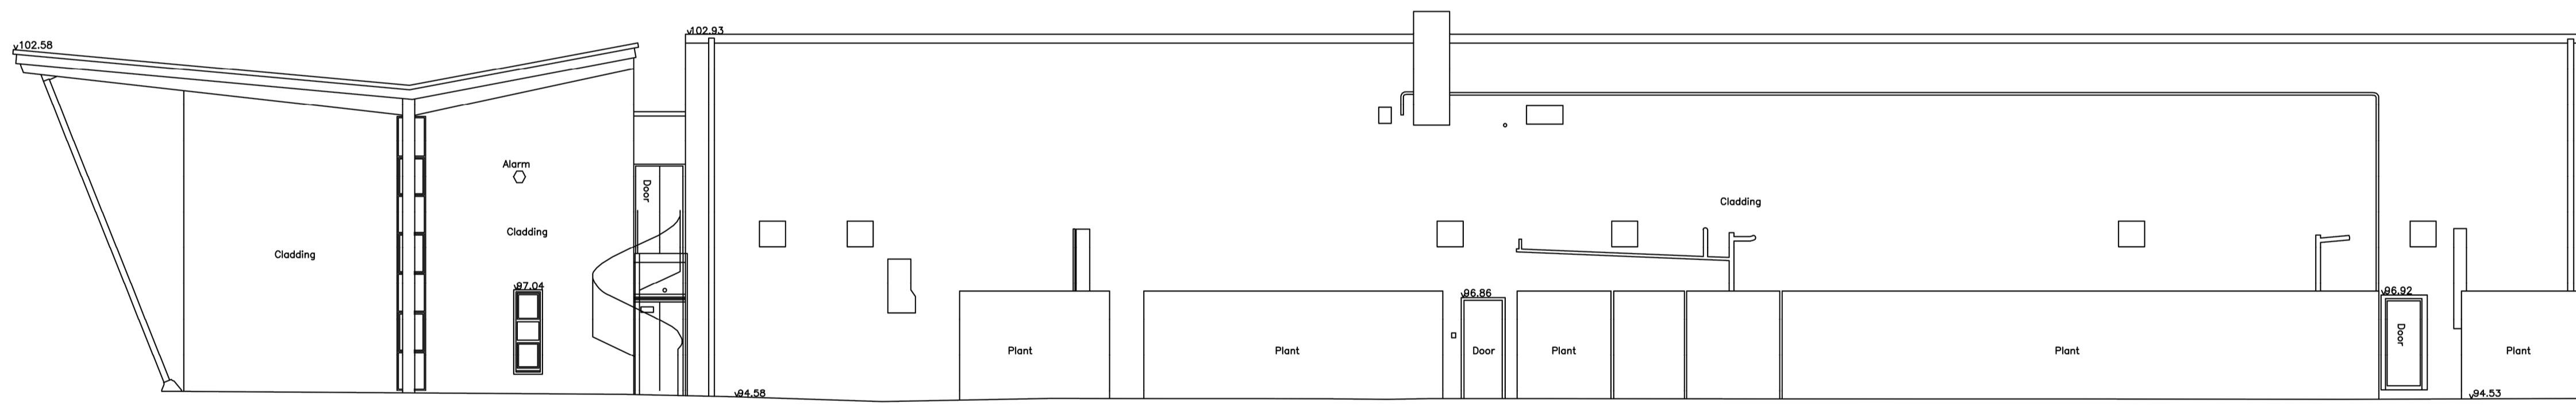

◇ EAST ELEVATION @ 1/100

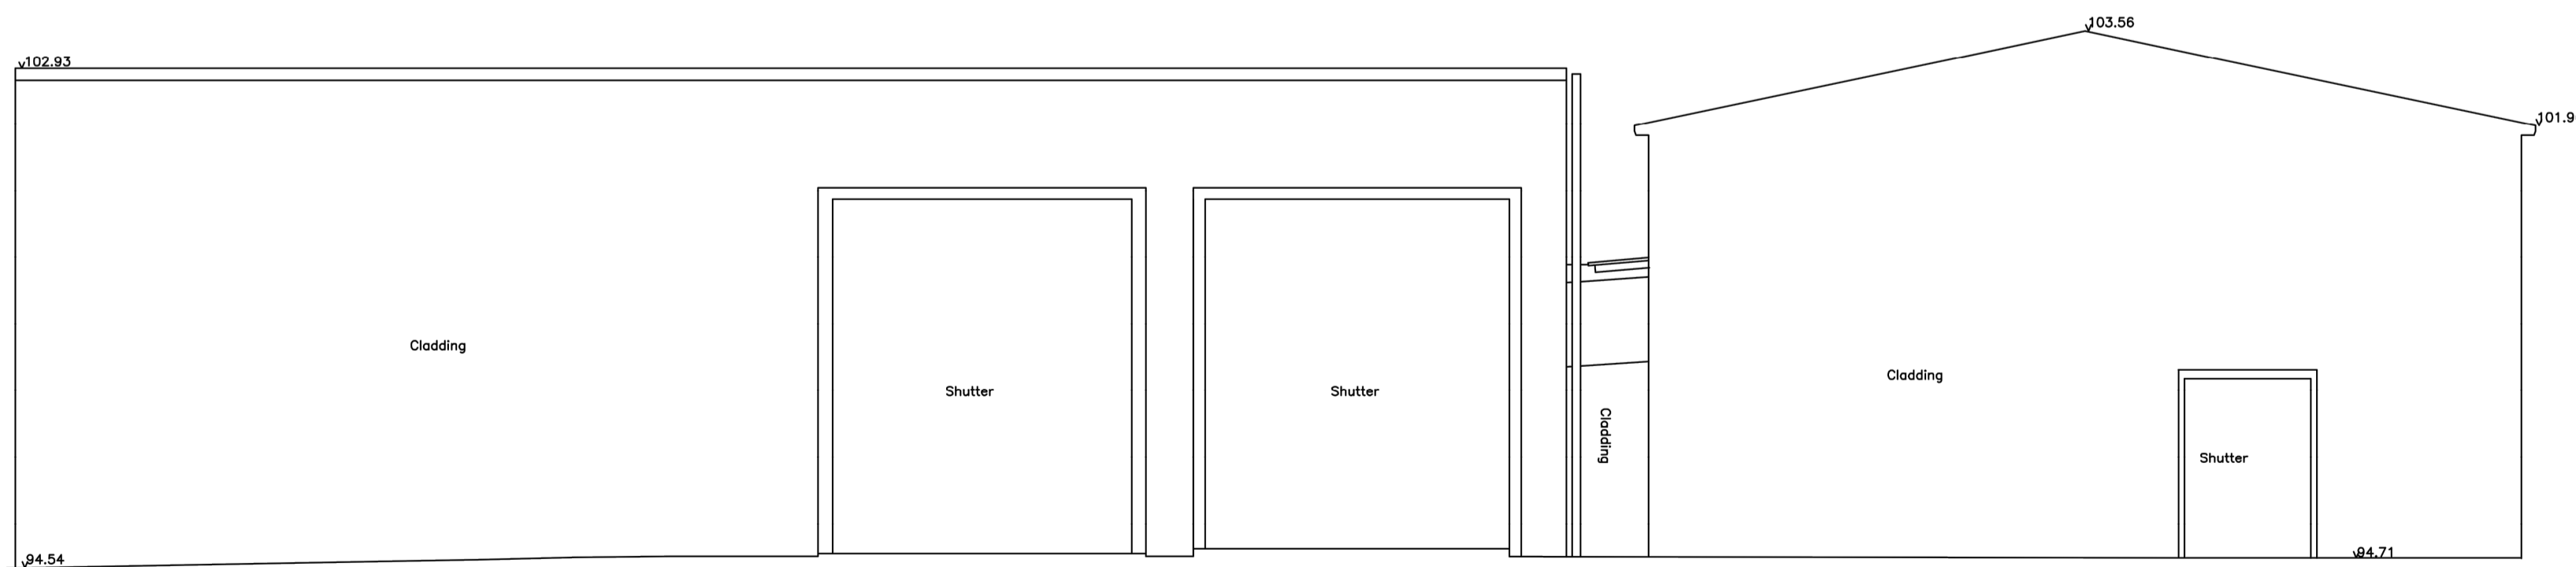

◇ NORTH ELEVATION @ 1/100

Rev.	Date	Description	Author

OCT 23 06_23-U4TW-P-02.02
1:100 (@A1) EXISTING EXTERNAL ELEVATIONS

NOTES:
1. This drawing is copyright of Bastion. Reproduction is only to take place with our written authority.
2. These drawings are subject to Planning and Building Regulation approval or any other statute in force before building commences.
3. Any structural work shown on the drawing is subject to a qualified structural and civil engineer's calculations before building work commences.
4. All dimensions are given unless otherwise stated and are to be taken from the finished building.
5. Any other references and notes in the drawing shall be subject to the attention of Bastion for clarification.
6. Bastion is not responsible for any errors or omissions that may occur in the drawings.
7. Bastion is a trading name of CAD UP, LTD.