

# Martin Dobson Associates

49 Liphook Road, Whitehill, Bordon, GU35 9DA  
01420 488342 | info@martindobson.org.uk

## Tree constraints plan

SCALE: 1:250 @ A3






DATE: 09/11/2023

MAP FILENAME:

Old Potbridge Road - TCP

Map data shown may contain Ordnance Survey © products supplied by Pear Technology Services Ltd; Email: info@peartechtechnology.co.uk © Crown Copyright and database rights from date shown above Ordnance Survey © licence number 100023148

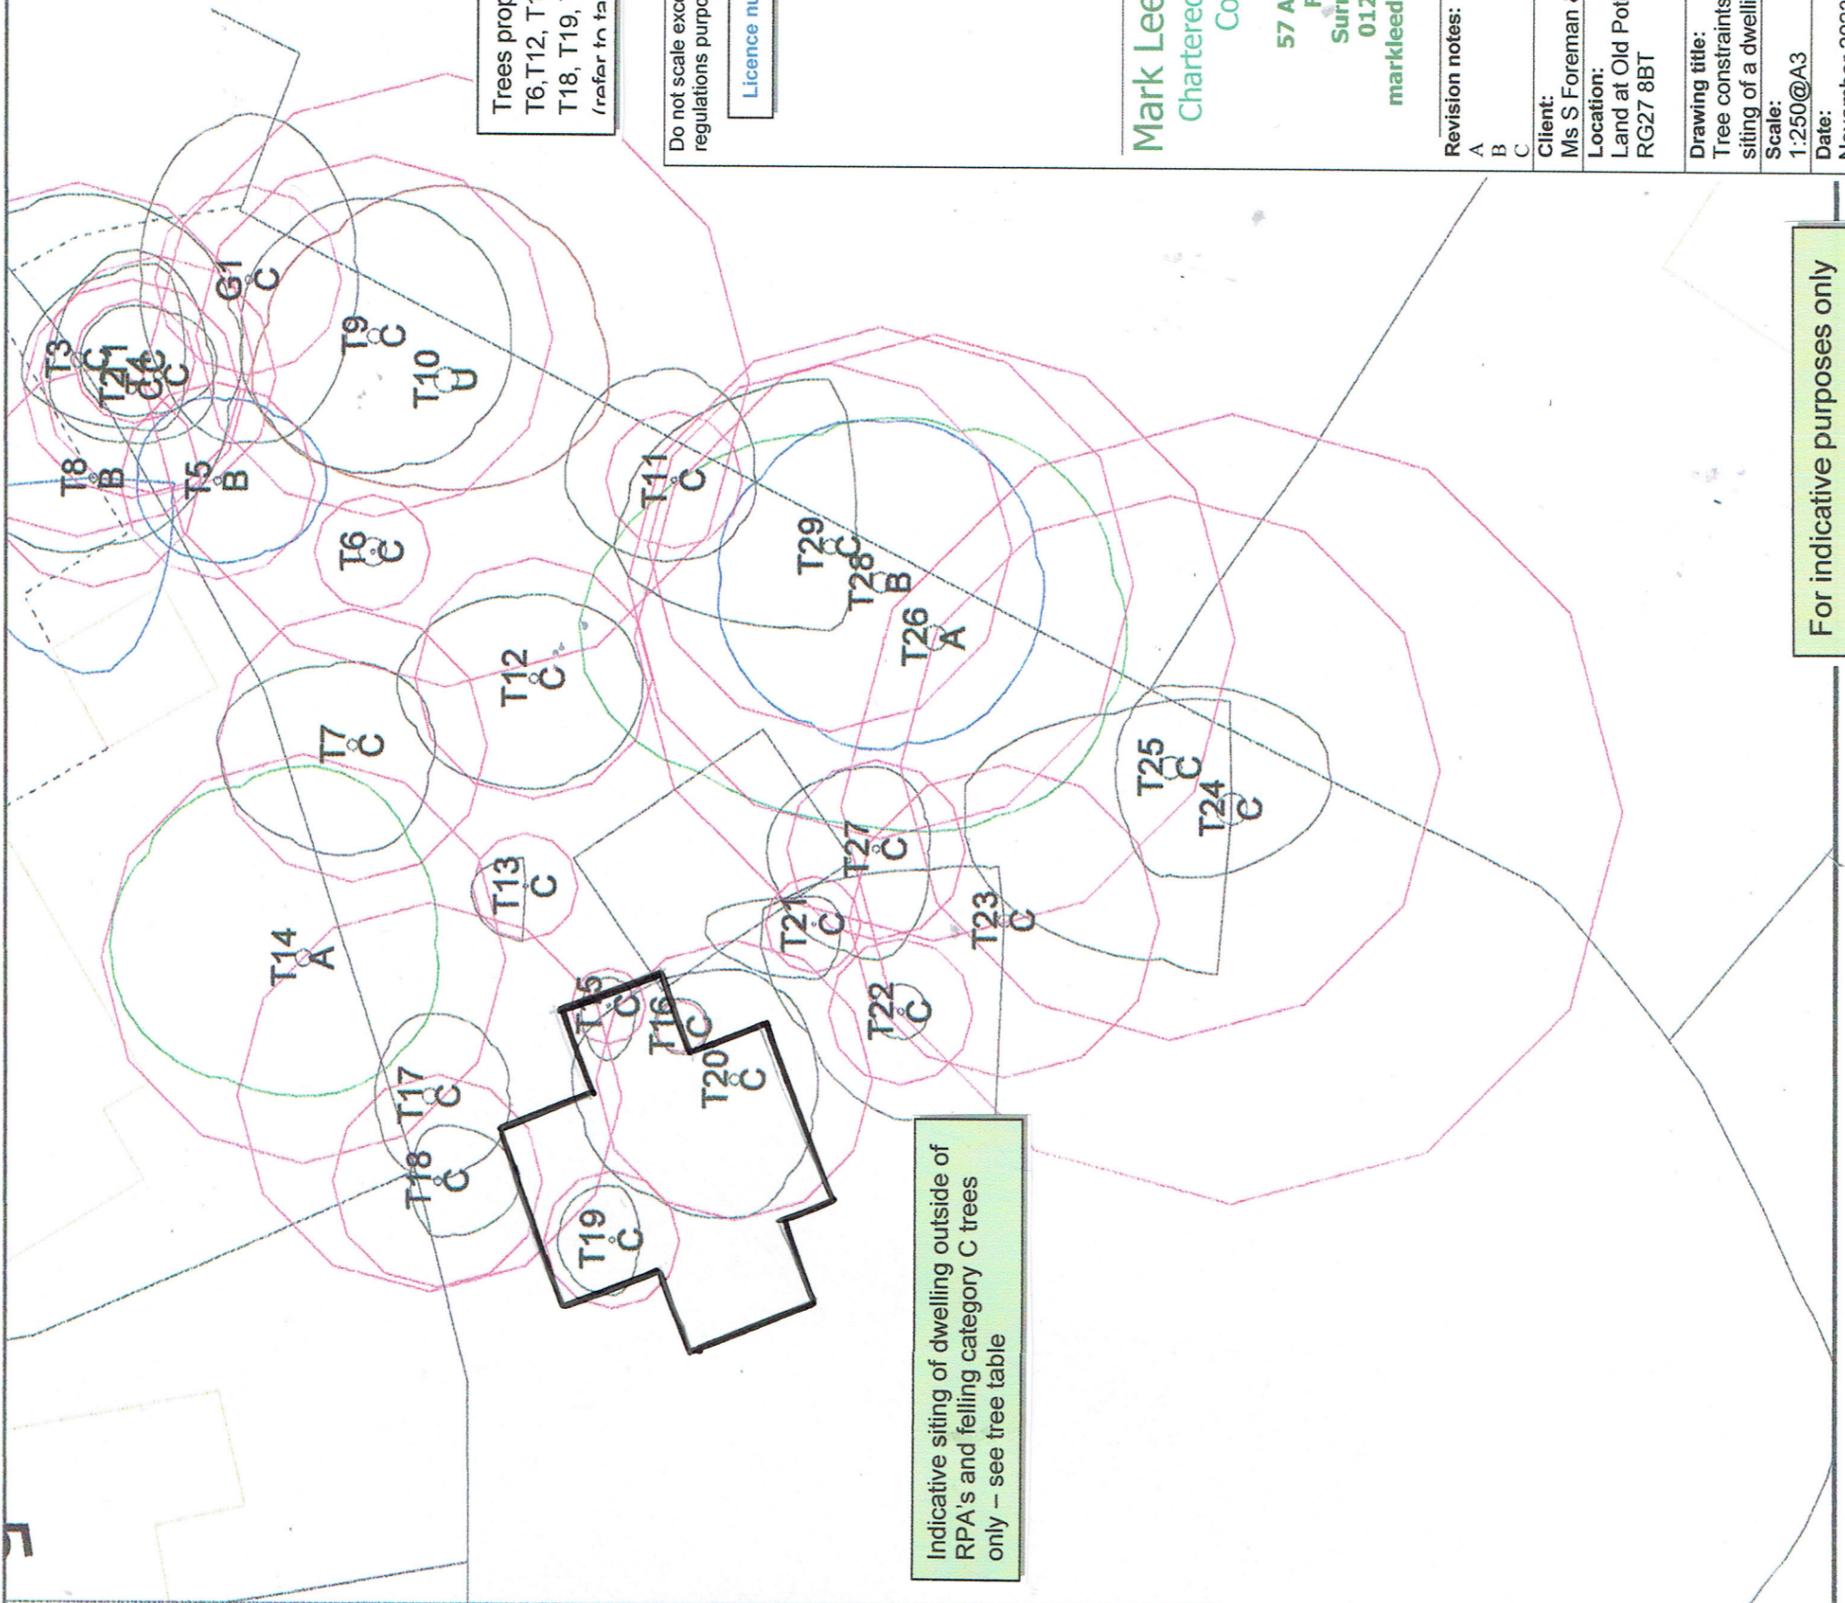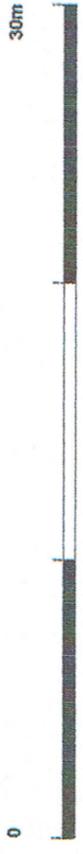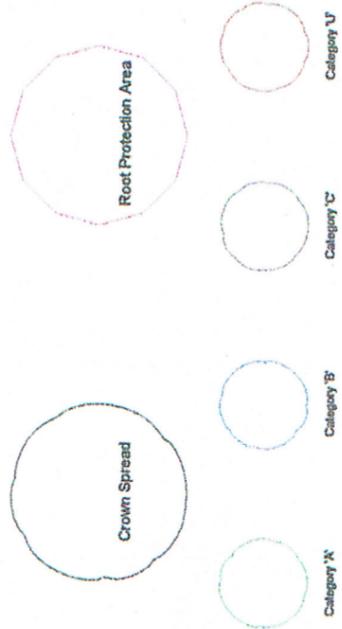

Trees proposed to be felled  
T6, T12, T13, T15, T16, T17,  
T18, T19, T20, T21 and T22  
(refer to table)

Do not scale except for planning & building  
regulations purposes

Licence number 100046766

**Mark Leedale Planning**  
Chartered Town Planning  
Consultants  
57 Abbey Street,  
Farnham,  
Surrey GU9 7RJ  
01252 718855  
markleedale@hotmail.com

Revision notes:  
A  
B  
C

Client:  
Ms S Foreman & B Corfield Esq.

Location:  
Land at Old Potbridge Road, Winchfield  
RG27 8BT

Drawing title:  
Tree constraints plan and indicative  
siting of a dwelling

Scale:  
1:250@A3  
Date:  
November 2023  
Drawing number:  
MLP/04

For indicative purposes only