
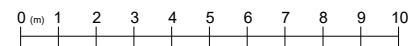


Notes:
BSS837 Tree Retention Categories

CATEGORY A Trees of a high quality with an estimated remaining life expectancy of at least 40 years	CATEGORY B Trees of a moderate quality with an estimated remaining life expectancy of at least 20 years.
CATEGORY C Trees of a low quality with an estimated remaining life expectancy of at least 10 years	CATEGORY U Tree of poor condition that cannot be satisfactorily retained as living trees in the context of the current land use for longer than 10 years.
ROOT PROTECTION AREA Precautionary areas - soil structure must be protected.	

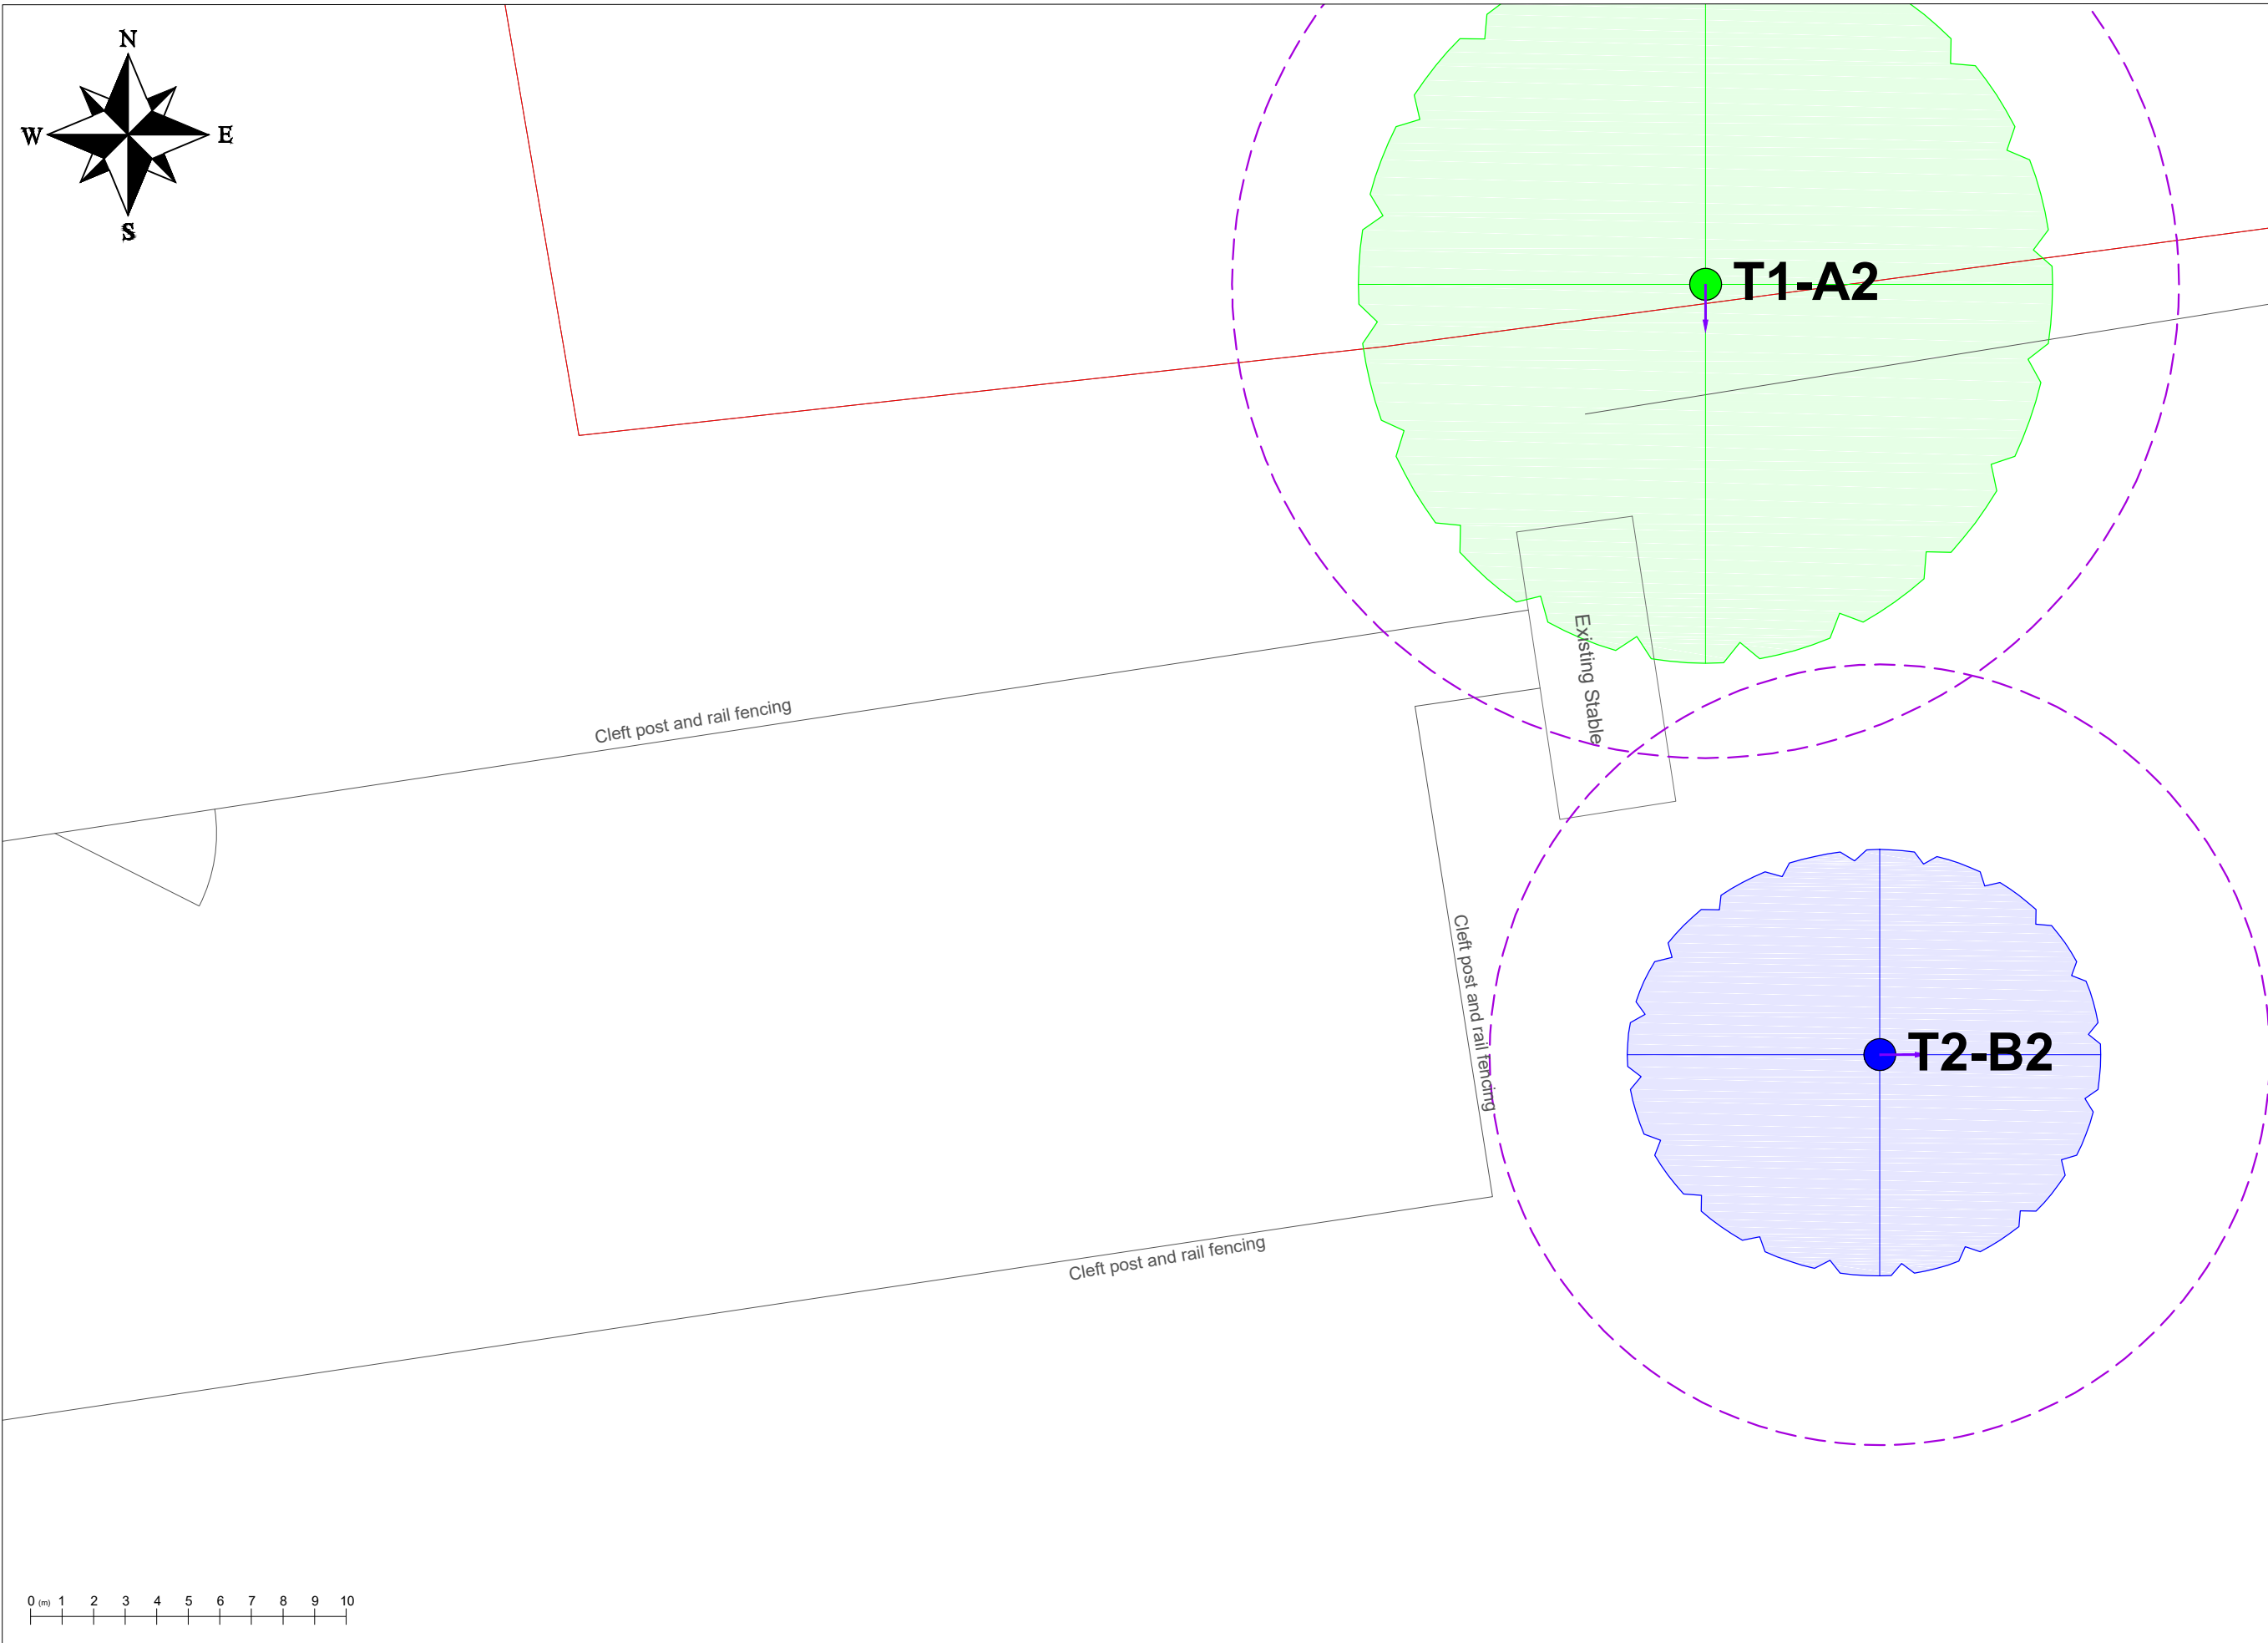

Dryad Tree Specialists
Oak Hill
Wood Street Village
Guildford
GU3 3ET
(01483) 455 555
www.dryad-trees.co.uk

DRYAD
tree specialists

CLIENT: Mr Alex Vero

SITE: The Old Vicarage, Bagshot Road,
Chobham, GU24 8DA

TITLE:
Tree Constraints Plan

SCALE AT A3: 1:200	DATE: 06/11/2023	DRAWN: Tom B
PROJECT NO: D3058.V1.0	DRAWING NO: D3058.V1.0-A3-TCP	REVISION: 1.0