
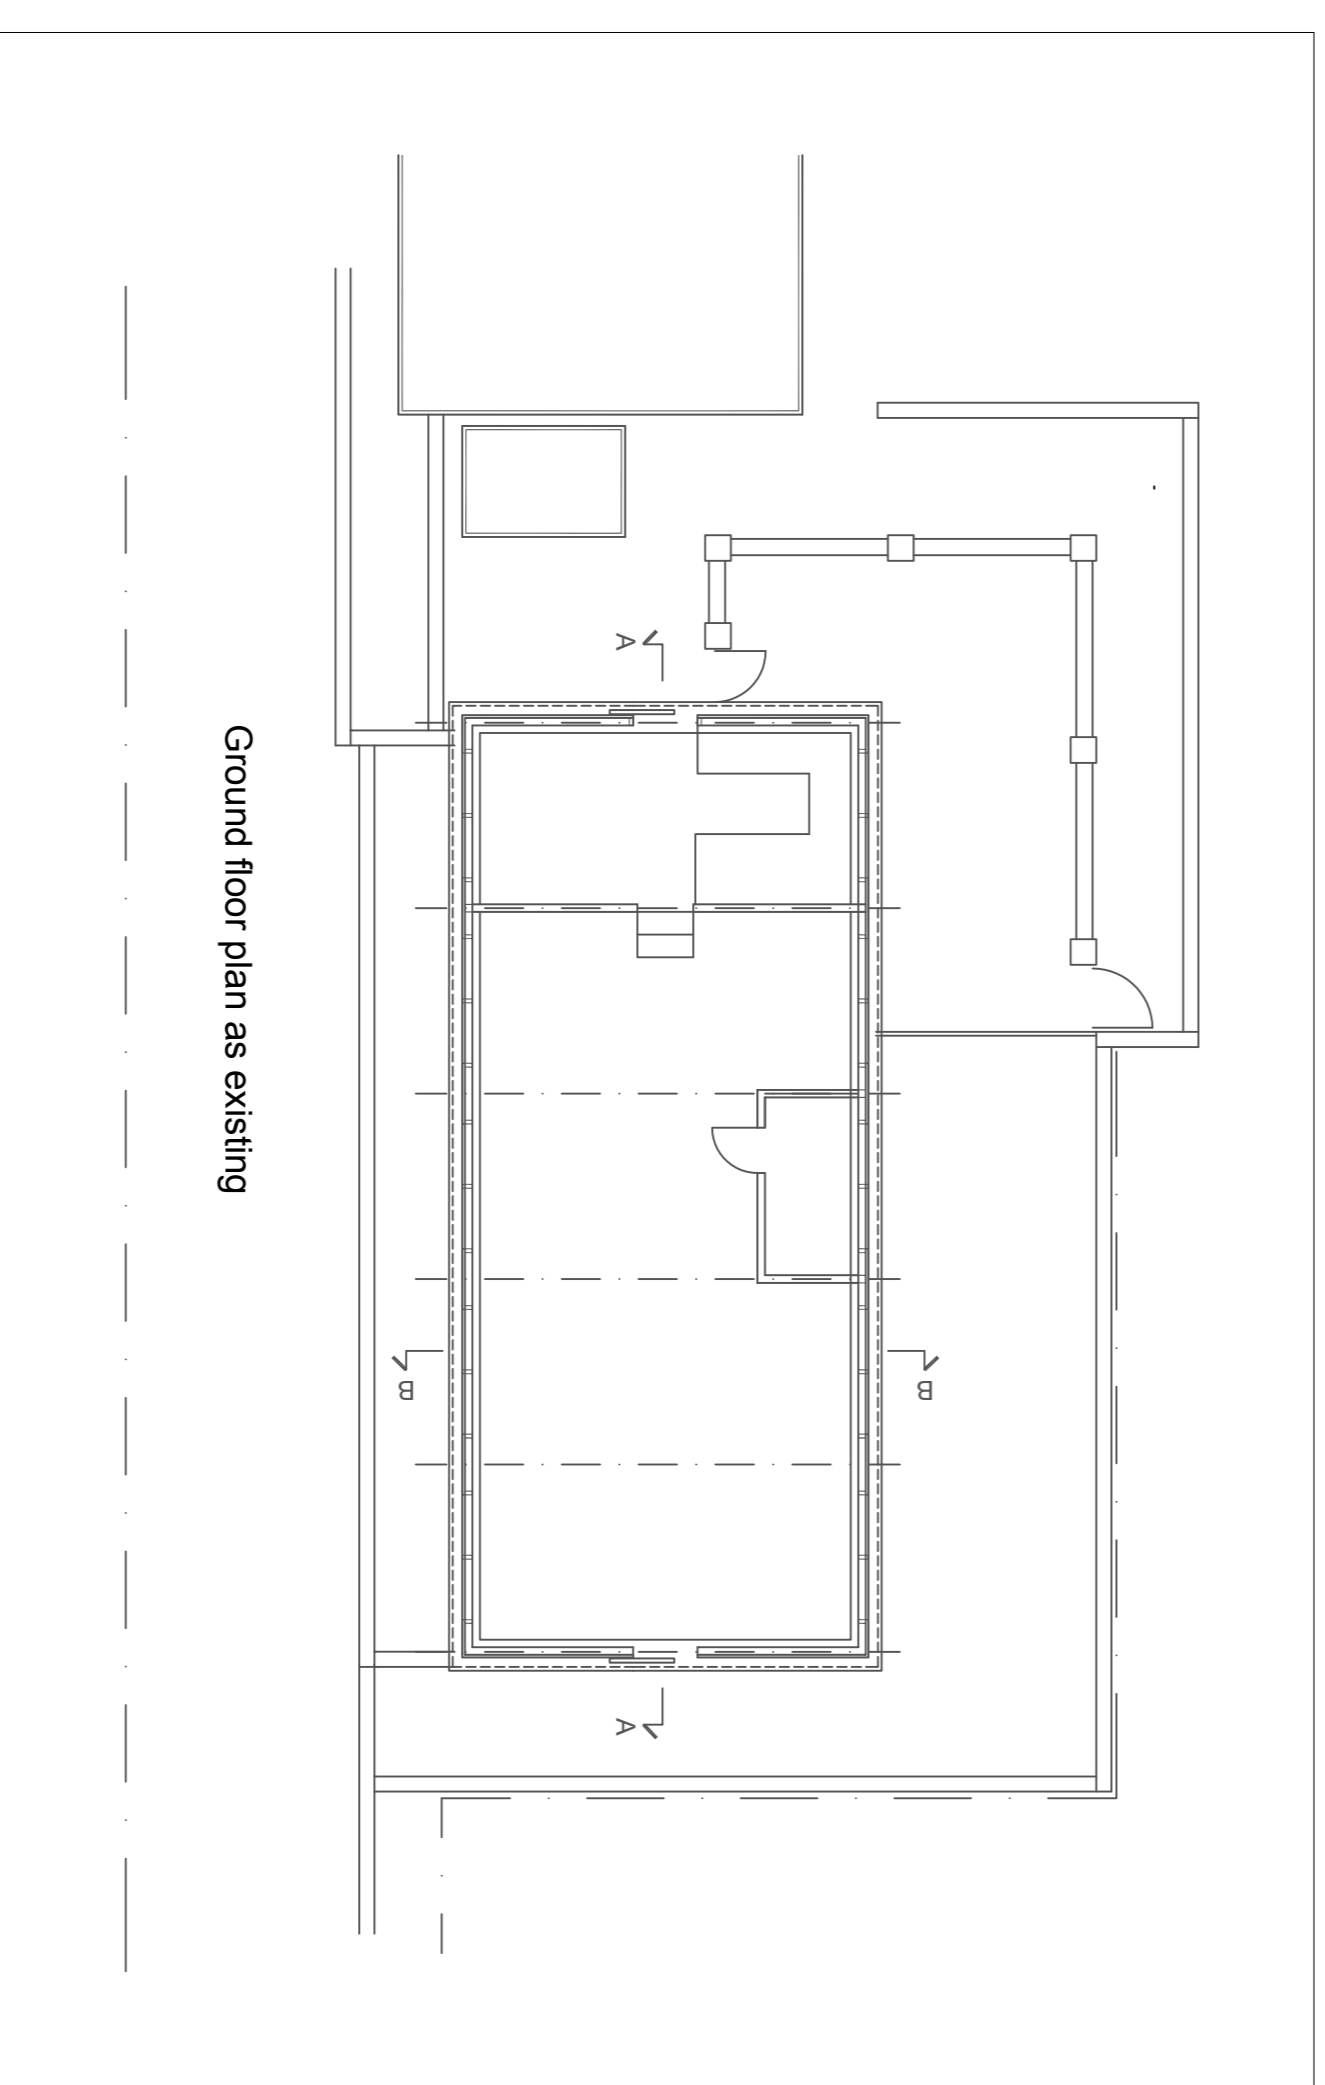



General Notes

1. All figured dimensions to be checked on site.
2. All details and dimensions relating to sub-contractors or suppliers must be affirmed with the Main Contractor
3. This drawing must be read in conjunction with associated information and the appropriate specification clauses
4. Unauthorised reproduction and or use of information noted is subject to copyright

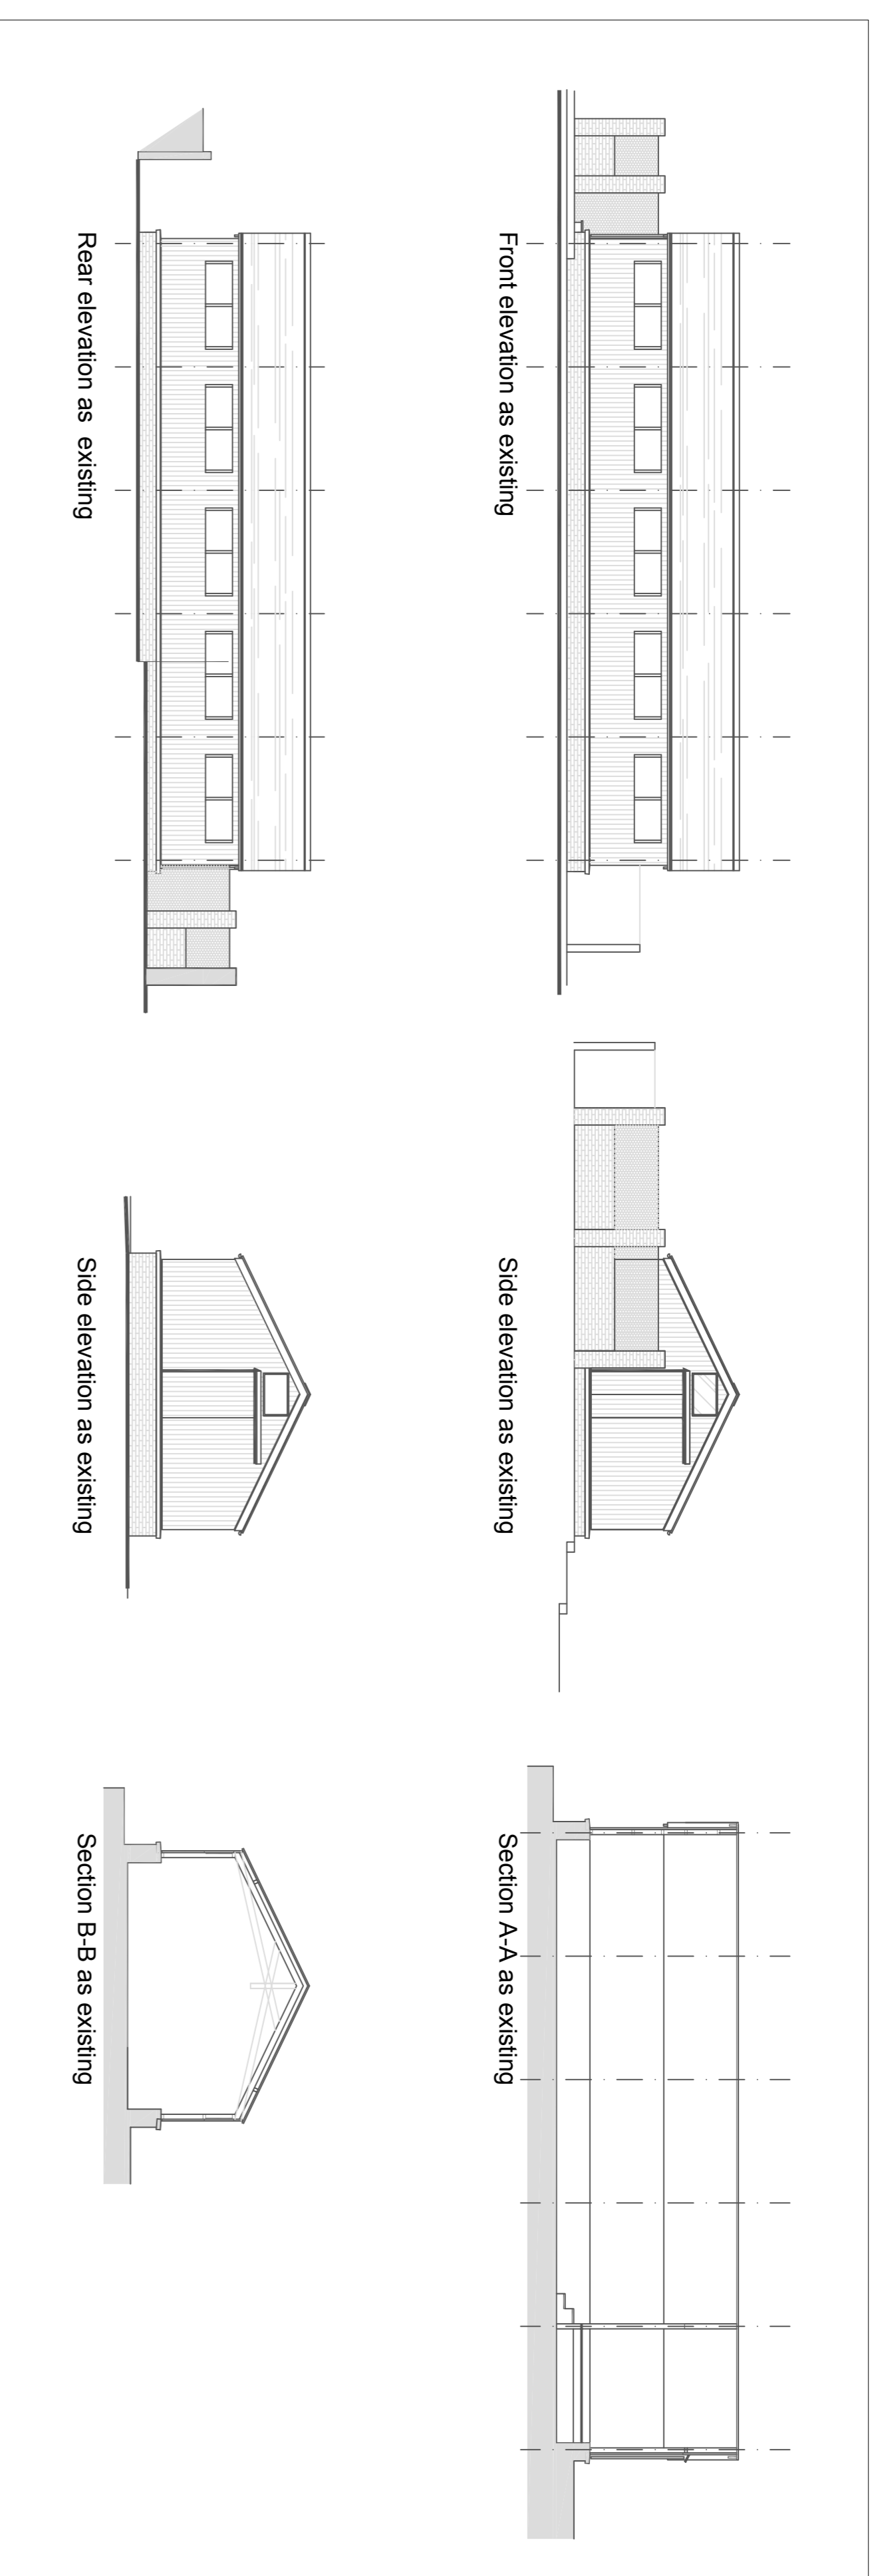

DRAFT

Rev. Amendment		Int.	Date
Client Mr. and Mrs. R. Strain			
Project Barn at Lilac Cottage Belbroughton			
Title Plans and elevations as existing			
<p>R D L The Old Barn Hollowfields Road Hanbury Redditch B96 6RD</p> 			
Date	Mar., 2023	Scale	1:100 @ A1
Drawn	Jr	Checked	
Drawing No	10786-01		Revision
			--