


# 56 Cambridge Road, Lee on the Solent, PO13 9DH

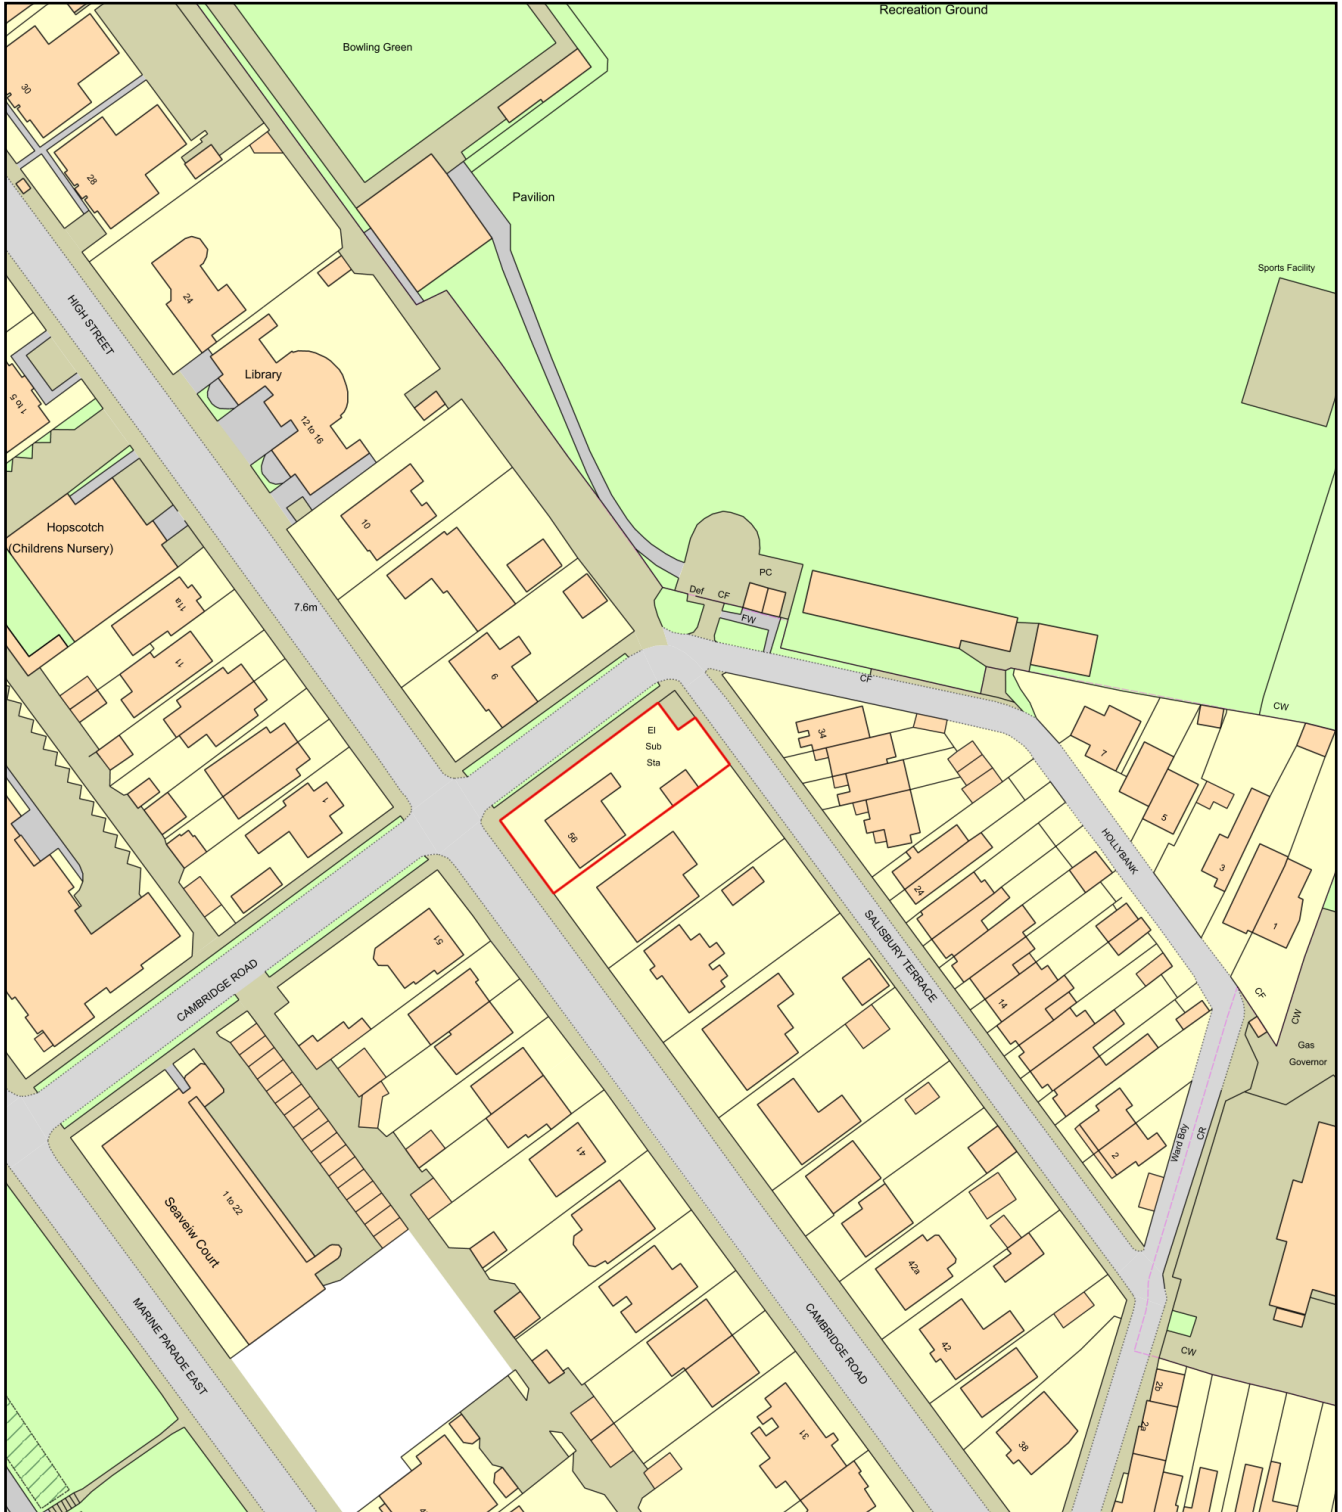

Plan Produced for: Mr & Mrs Sheridan

Date Produced: 06 Sep 2023

Plan Reference Number: TQRQM23249101747292

Scale: 1:1250 @ A4