




East

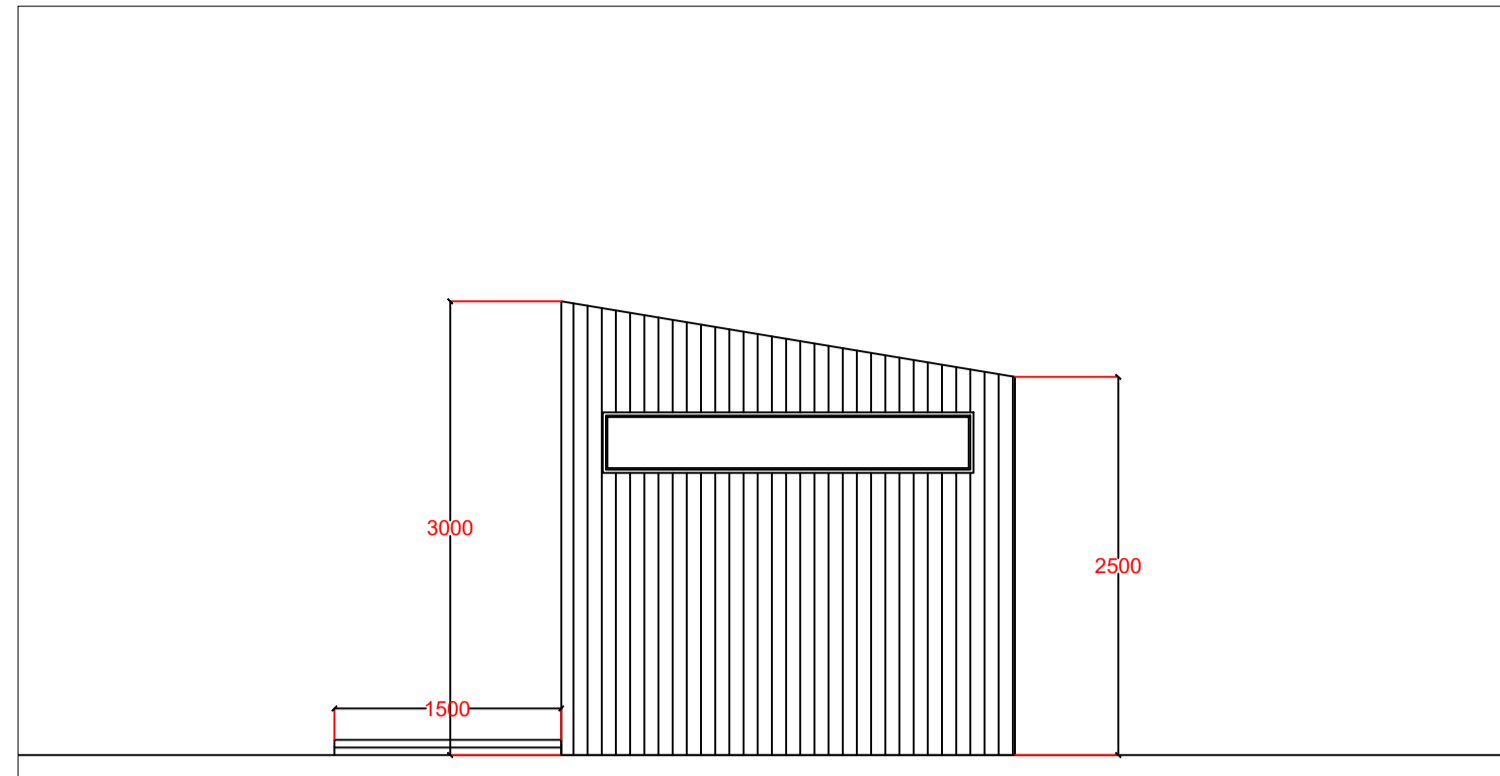

North

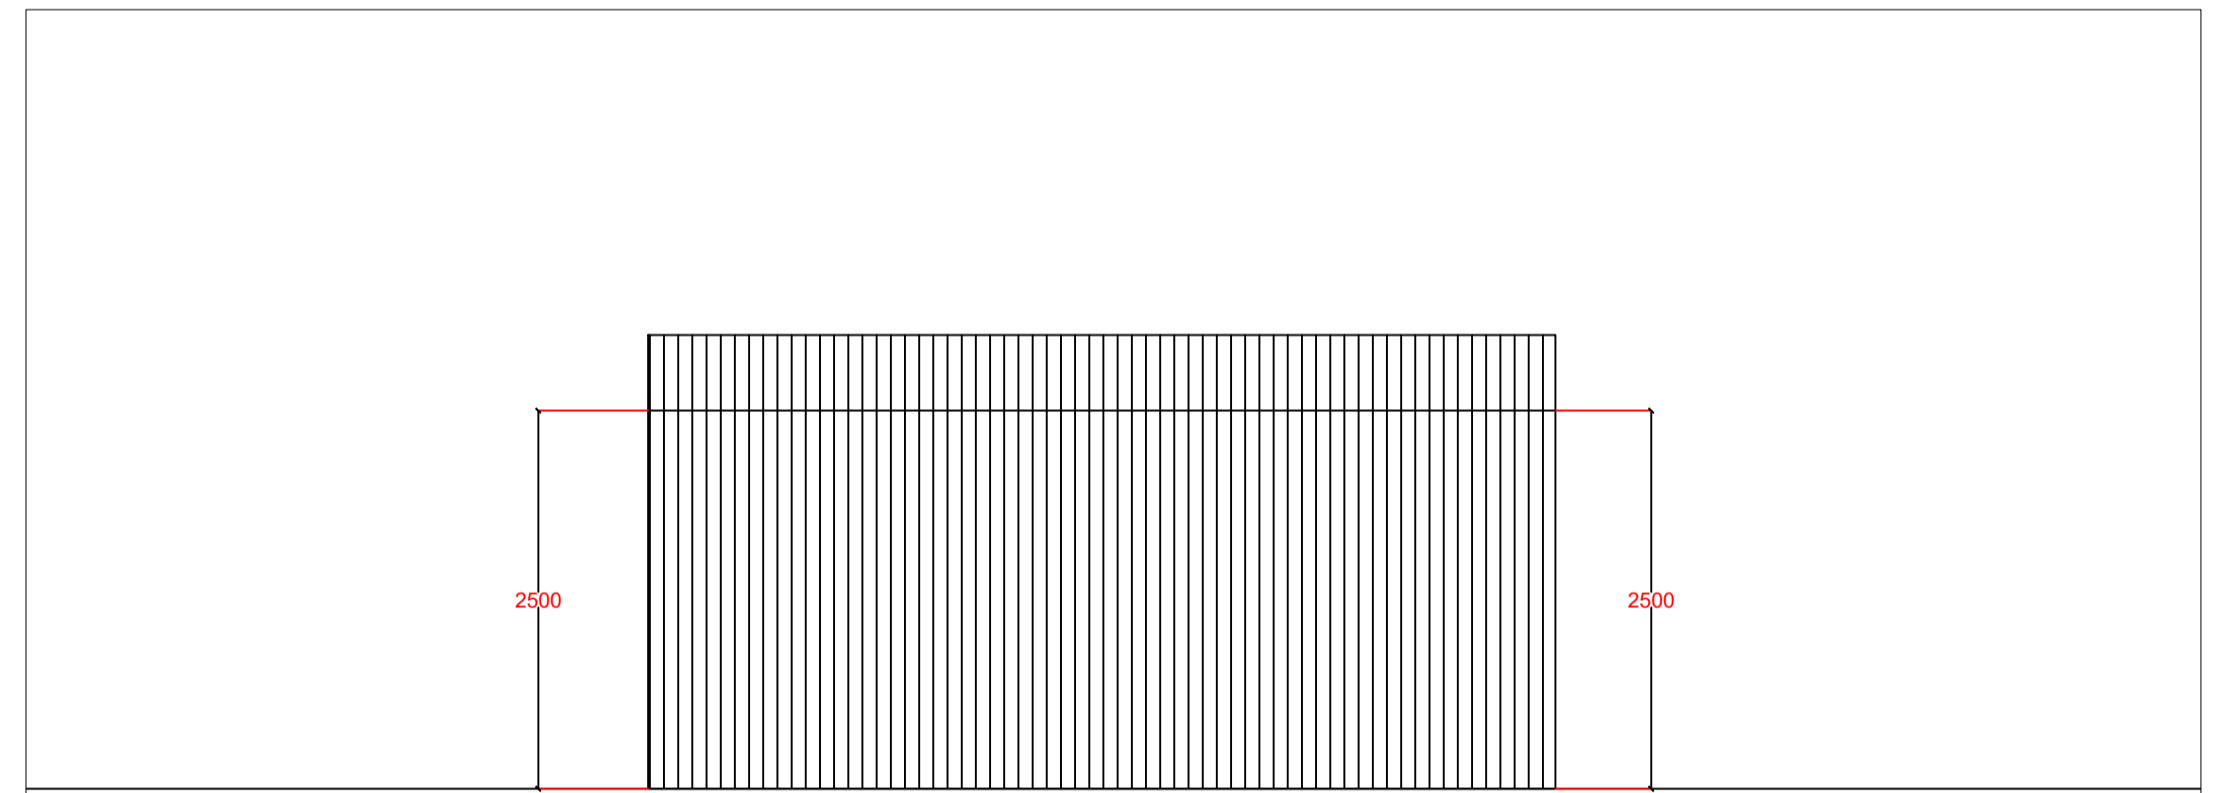


West

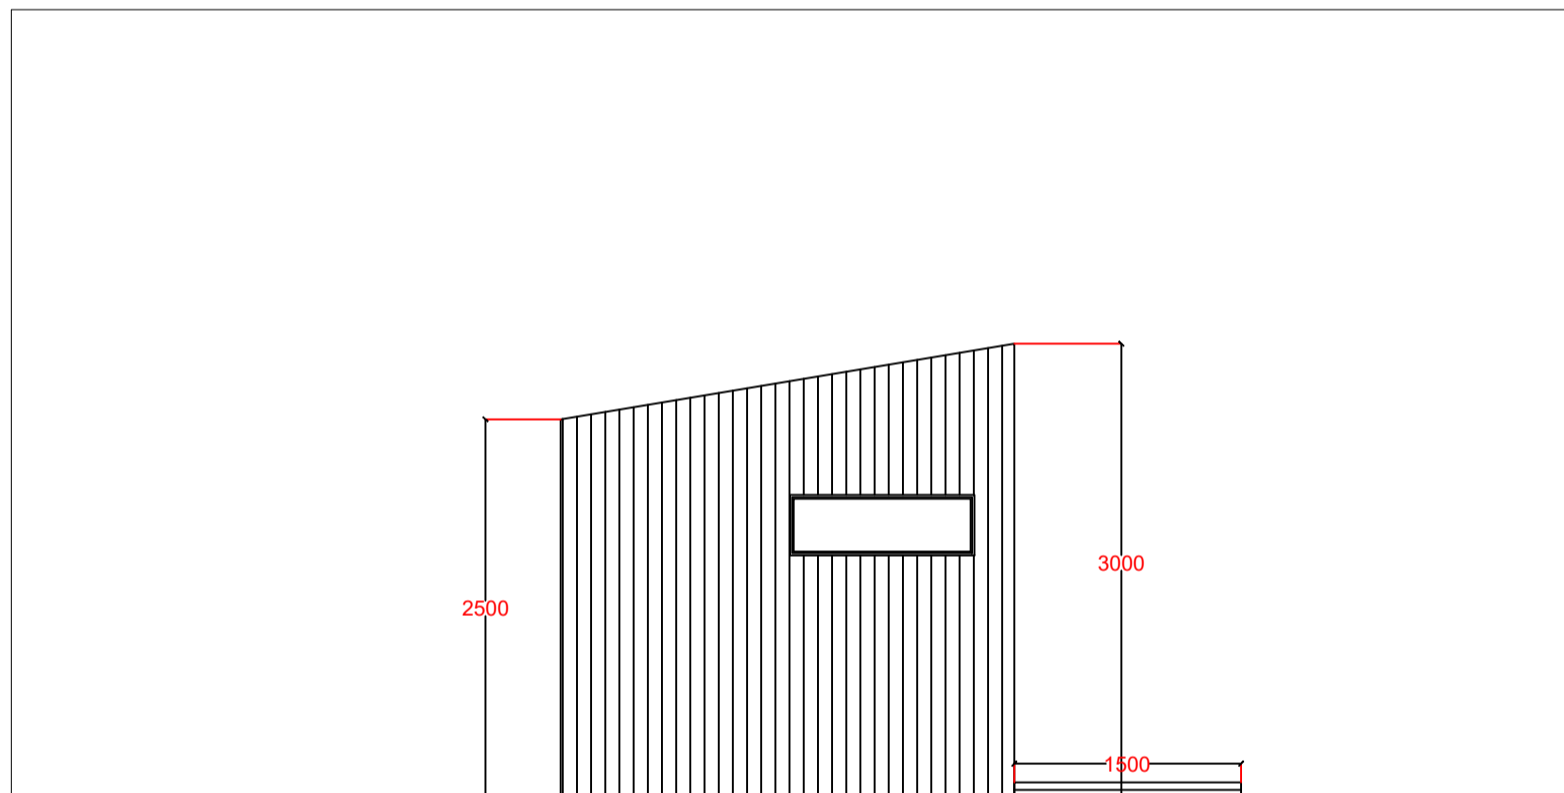

South

1:50
Proposed Elevations

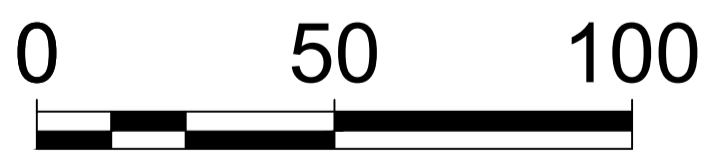

Thursday, November 23, 2023

OKOPOD

Project
Extension

Client
Mattias Breitholtz

Title
Proposed Elevations

<small>DRAWN BY</small> D.Sutton	<small>CHECKED BY</small> J.Home
-------------------------------------	-------------------------------------

<small>SCALE</small> 1:50	<small>REVISION</small> 0
------------------------------	------------------------------