


Existing Elevation 1 - South East Scale 1:50 @ A1

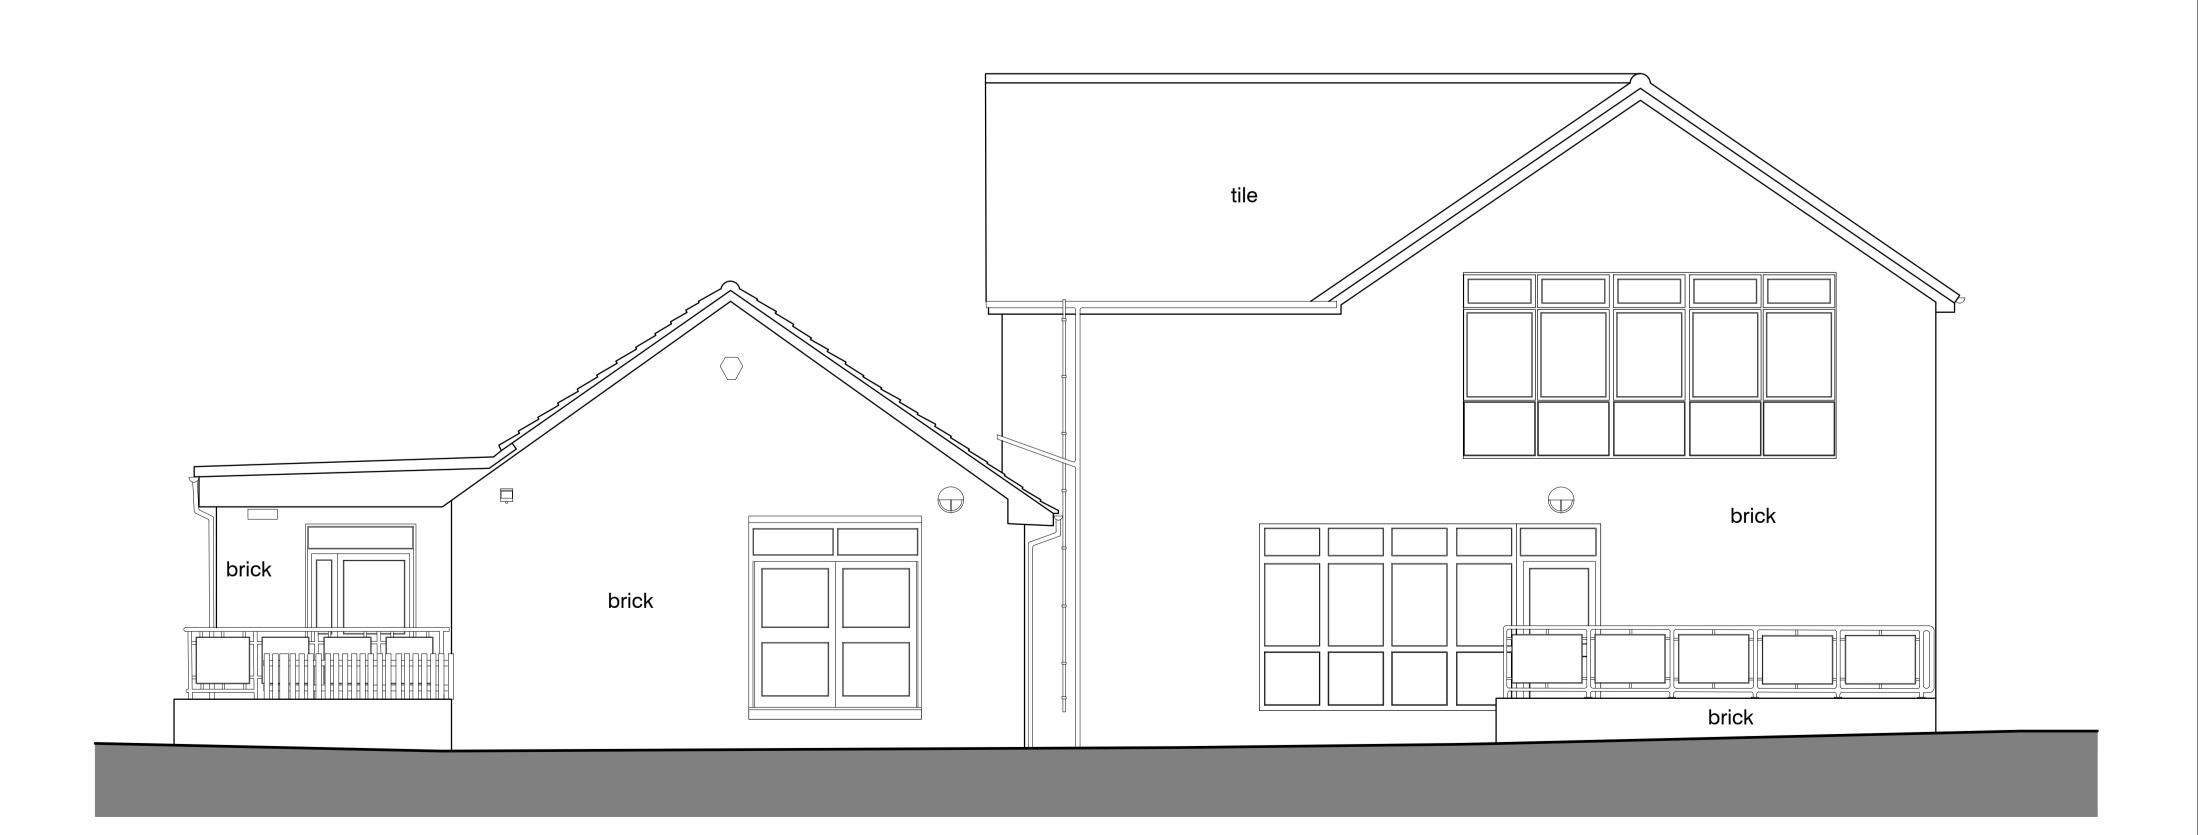


Existing Elevation 2 - North-East Scale 1:50 @ A1



P1	Revision Description	,,
	•	
	•	
	_	
	-	

NOTES
ALL DIMENSIONS MUST BE CHECKED ON SITE AND NOT SCALED FROM DRAWING. THIS DRAWING IS TO BE READ IN CONJUNCTION WITH ALL RELEVANT ARCHITECTURAL, STRUCTURAL, MECHANICAL & ELECTRICAL DRAWINGS, SPECIFICATIONS AND CONTRACT DOCUMENTS. ERRORS AND OMISSIONS TO BE REPORTED TO THE ARCHITECT. THIS DRAWING IS COPYRIGHT

KEY PLAN

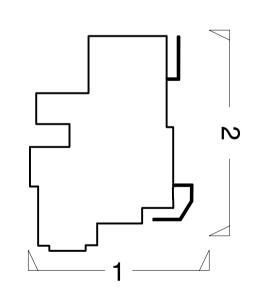

EDGINGTONS

MERIDIAN HOUSE. 2 RUSSELL STREET, WINDSOR. BERKSHIRE. SL4 1HQ tel: O1753 857092 / email: mail@edgingtons.co.uk / web: www.edgingtons.co.uk

Proposed Refurbishment & Extension Hilltop First School

Clewer Hill Road, Windsor, SL4 4DW

Existing Elevations

SCALE (A1)	1:50	CAD REF	5973-1300
DATE	Sept 2023	DRAWN	VK
JOB No.	5973	DWG No.	1300