

Request Plan
Map number: TQRQM18278190237385
Title: Dhs Residence
Map Produced For: Mr. S. S. Dhana
OS Licence number: 100042166
Date of Purchase: 05-10-2018
1 Years subscription from 05-10-2018 for 1 workstation.


All dimensions verified on site.
All work to comply with British Standards, Code of practice.
All internal works to be in accordance with
All external surfaces to match existing.
All work to be to the satisfaction of the local authority—building surveyor.
Builder to serve building notice and comply fully in all respects.
Owner responsible for compliance with Party Wall etc Act 1996.
This drawing strictly for purposes of negotiating with local authority for planning permission only and no other purpose.
General Notes

No.	Revision/Issue	Date

Firm Name and Address
LOTAYS,
FLAT 2, AVIOR,
10 LONGWORTH DRIVE,
MAIDENHEAD SL6 8XA.
Tel : +44737918136
Email: tarochanlotay@gmail.com

Project Name and Address
DHINSA RESIDENCE
18 OAKEN GROVE,
MAIDENHEAD. SL6 6HQ
Drawing Number :
DRAWING NUMBER TSL/018/3/1

Project LOCATION PLAN	Sheet 3 of 3
Date 13 NOVEMBER 2023	
Scale 1: 500	

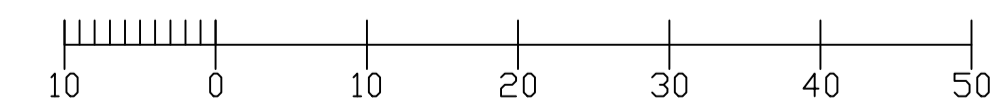

SCALE 1 : 500