

Copyright in design and this drawing is the property of Resi.

Reproduction in whole or in part is forbidden without written sanction of Resi.

All dimensions to be cross-checked on site prior to completing a Building Regulations package, structural engineering, the party wall process and construction.

Print to scale (as actual size)

NOTES

Revision

| Rev | Notes | Date |
|-----|----------|------------|
| - | Planning | 13/04/2023 |

KEY

| | |
|--------------------|-------------------|
| Boundary lines | Proposed beam |
| Proposed walls | Proposed drainage |
| Existing walls | 1.8m head height |
| Existing removed | 1.5m head height |
| Proposed rooflight | |

JOB TITLE
 Proposed installation of solar PV panels and all associated works at "The Carpenters", 34 High Street, Hunsdon, SG12 8NT

STATUS
 Planning

DRAWING TITLE
 Existing Block Plan


SCALE
 1:500 at A3

DRAWN
 CH

DATE
 Apr 2023

CHECKED
 NS

DRAWING NO. 185133 - 01 - 401

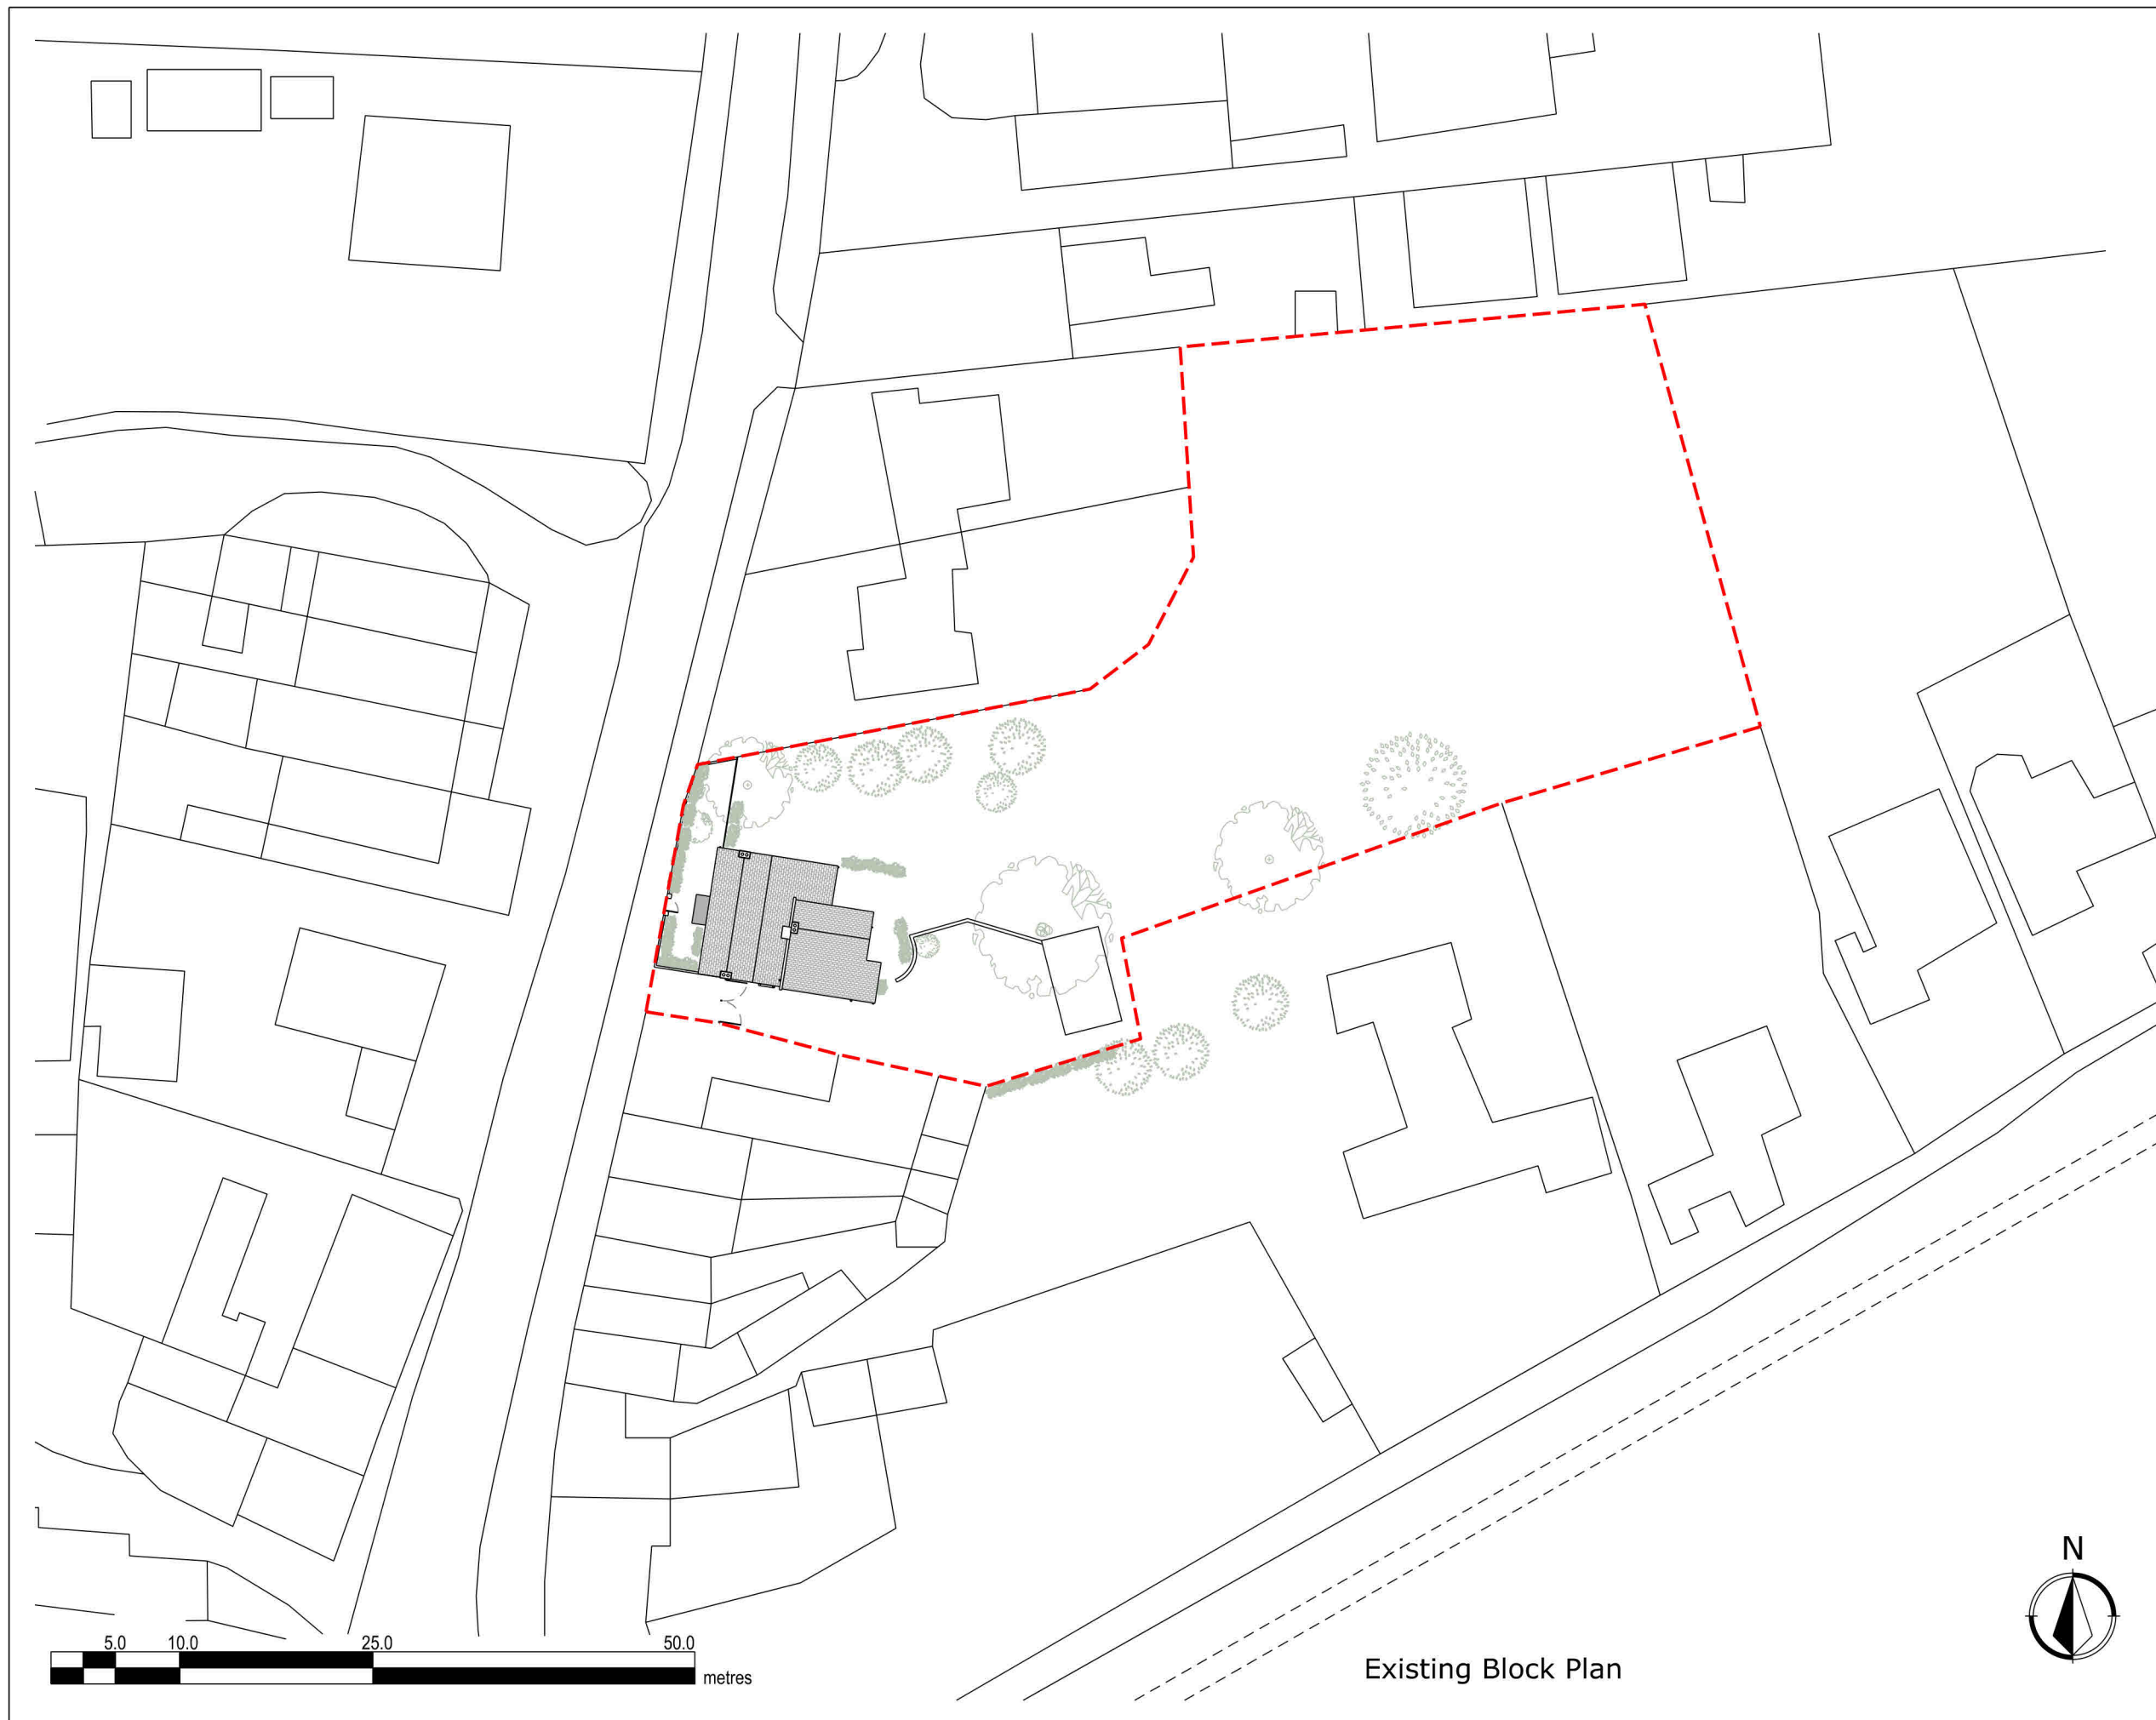

Existing Block Plan