

Copyright in design and this drawing is the property of Resi.

Reproduction in whole or in part is forbidden without written sanction of Resi.

All dimensions to be cross-checked on site prior to completing a Building Regulations package, structural engineering, the party wall process and construction.

Print to scale (as actual size)

**NOTES**

**Revision**

Rev	Notes	Date
-	Planning	13/04/2023

**KEY**

	Boundary lines
	Proposed beam
	Proposed drainage
	1.8m head height
	1.5m head height
	Proposed walls
	Existing walls
	Existing removed
	Proposed rooflight

**JOB TITLE**  
Proposed installation of solar PV panels and all associated works at "The Carpenters", 34 High Street, Hunsdon, SG12 8NT

**STATUS**  
Planning

**DRAWING TITLE**  
Proposed Block Plan


**SCALE**  
1:500 at A3

**DRAWN**  
CH

**DATE**  
Apr 2023

**CHECKED**  
NS

**DRAWING NO.** 185133 - 01 - 402

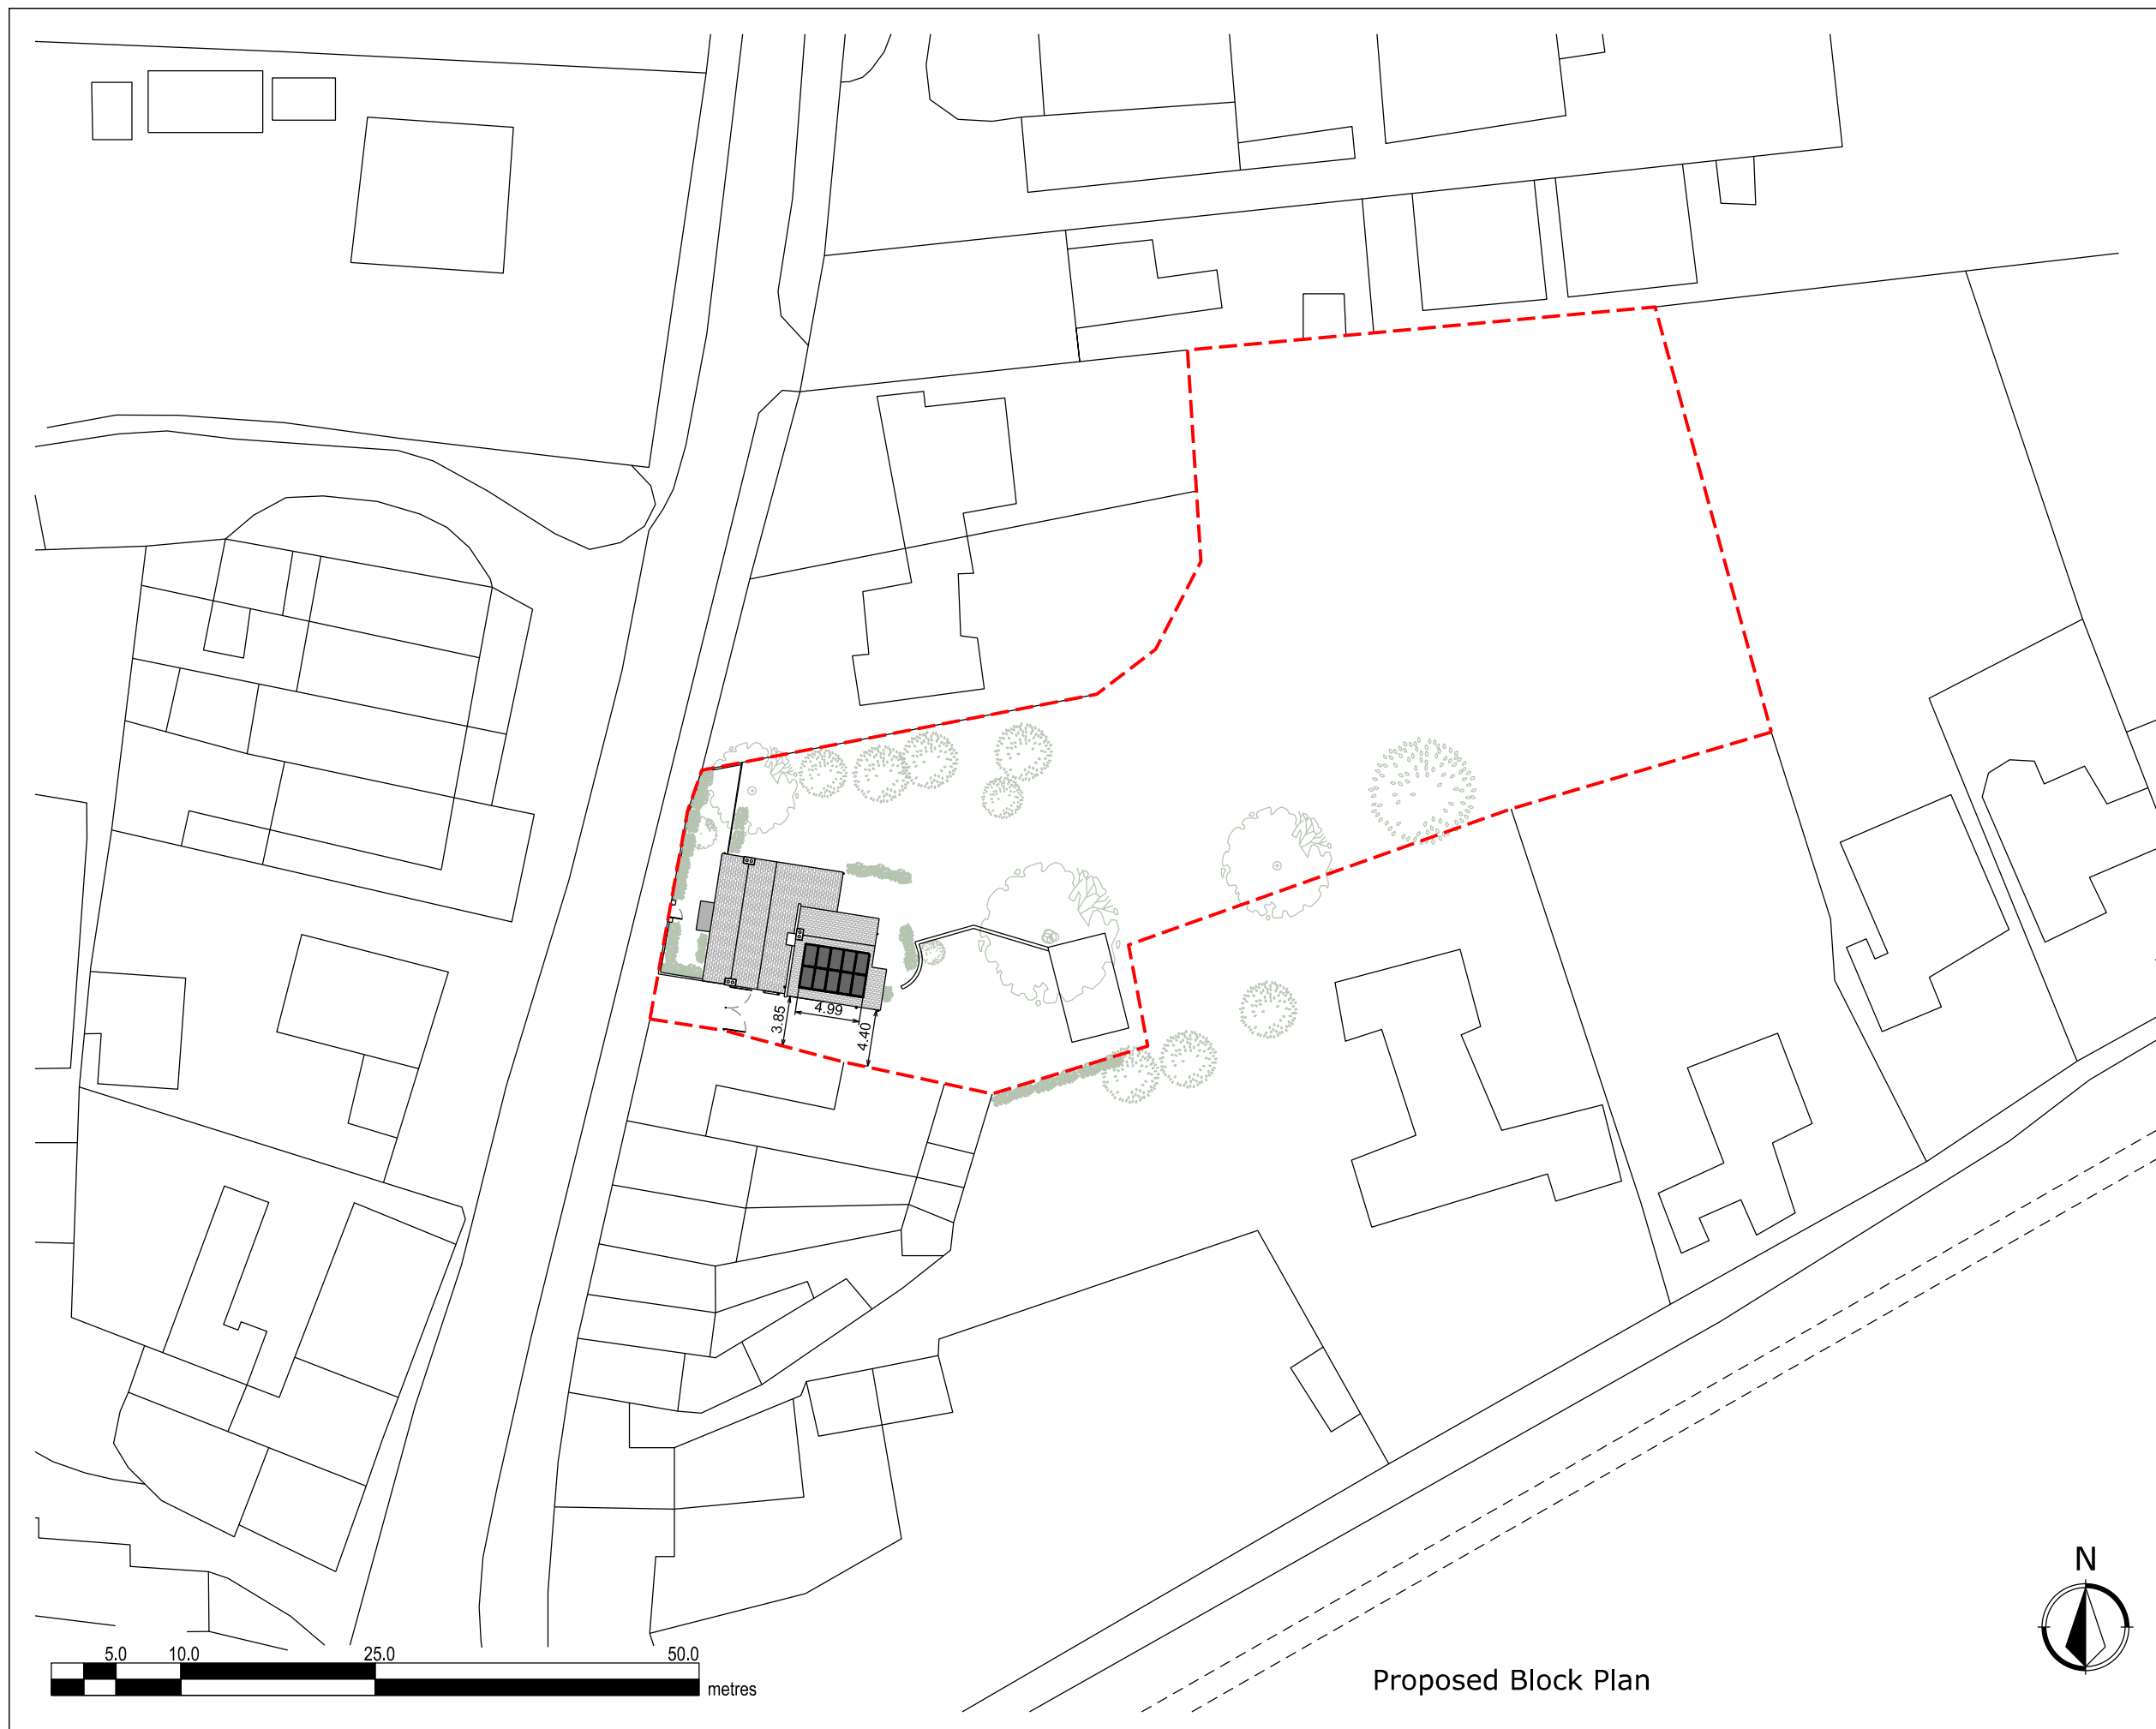

Proposed Block Plan