


| LOCATION              | INTERNAL                         |
|-----------------------|----------------------------------|
| TYPE OF STAIR         | DOMESTIC STAIRCASE               |
| FLOOR TO FLOOR HEIGHT | 2485mm TBC ON SITE BY CONTRACTOR |
| RISERS NO             | 13no                             |
| RISER @               | 207.08 mm                        |
| GOING @               | 235mm                            |
| PITCH                 | 41.3 degrees                     |
| WIDTH (CLEAR)         | 700mm                            |

210 01 EXISTING SECTION  
GENERAL ARRANGEMENT DRAWINGS

210 01 PROPOSED SECTION  
GENERAL ARRANGEMENT DRAWINGS

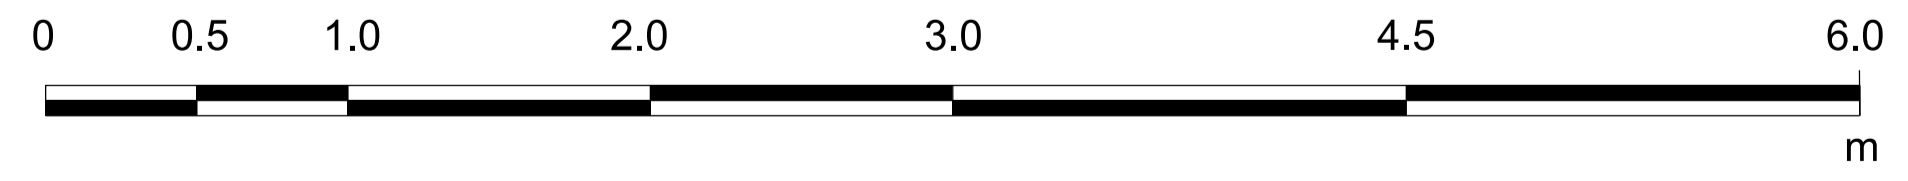

**'Atermon**  
Architecture

34 Priory Road  
Barking  
Essex IG11 9XL  
T +44(0) 208 594 4959  
M +44(0) 7749 138 441  
E atermon@outlook.com

NOTES:  
1. DO NOT SCALE FOR CONSTRUCTION  
2. ALL DIMENSIONS ARE IN METERS OR MILLIMETERS UNLESS NOTED OTHERWISE  
3. ALL DISCREPANCIES TO BE NOTIFIED TO THE ARCHITECT IMMEDIATELY  
4. ALL CONSTRUCTION WORK TO COMPLY WITH LOCAL AUTHORITY CODES AND BUILDING REGULATIONS, BRITISH STANDARDS AND OTHER REGULATIONS APPLICABLE TO BOTH DESIGN AND EXECUTION OF THE WORK.

CLIENT:  
MAX MOSLEY  
FLAT 3  
32 GRANGE ROAD,  
LONDON W4 4DD

STRUCTURAL ENGINEERS:

BUILDING CONTROL

PARTY WALL SURVEYOR

| ISSUE RECORD |          |                   |    |    |  |
|--------------|----------|-------------------|----|----|--|
| rv.          | date     | comment           | by | ch |  |
| P1           | 30.06.23 | ROOFLIGHT AMENDED |    | NC |  |
| P2           | 02.09.23 | DORMER ADDED      |    | NC |  |
|              |          |                   |    |    |  |
|              |          |                   |    |    |  |

PROJECT:  
2 VICTOR VILLAS,  
CHISWICK COMMON ROAD,  
LONDON W4 1RS

STATUS:  
DESIGN

| TITLE:<br>EXISTING & PROPOSED SECTION |             |           |                      |
|---------------------------------------|-------------|-----------|----------------------|
| SCALE:                                | DRAWING No: | REVISION: | ORIGINAL PAPER SIZE: |
| 1:50@ A1                              | 210         | P2        | A1                   |
| JOB NO:<br>112                        |             |           |                      |