



SITE LOCATION PLAN
Scale 1:1250 @ A3

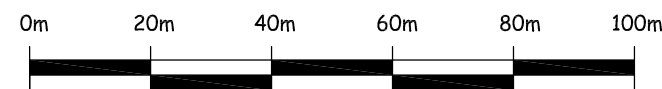

Scale bar - 1 : 1250 @ A3

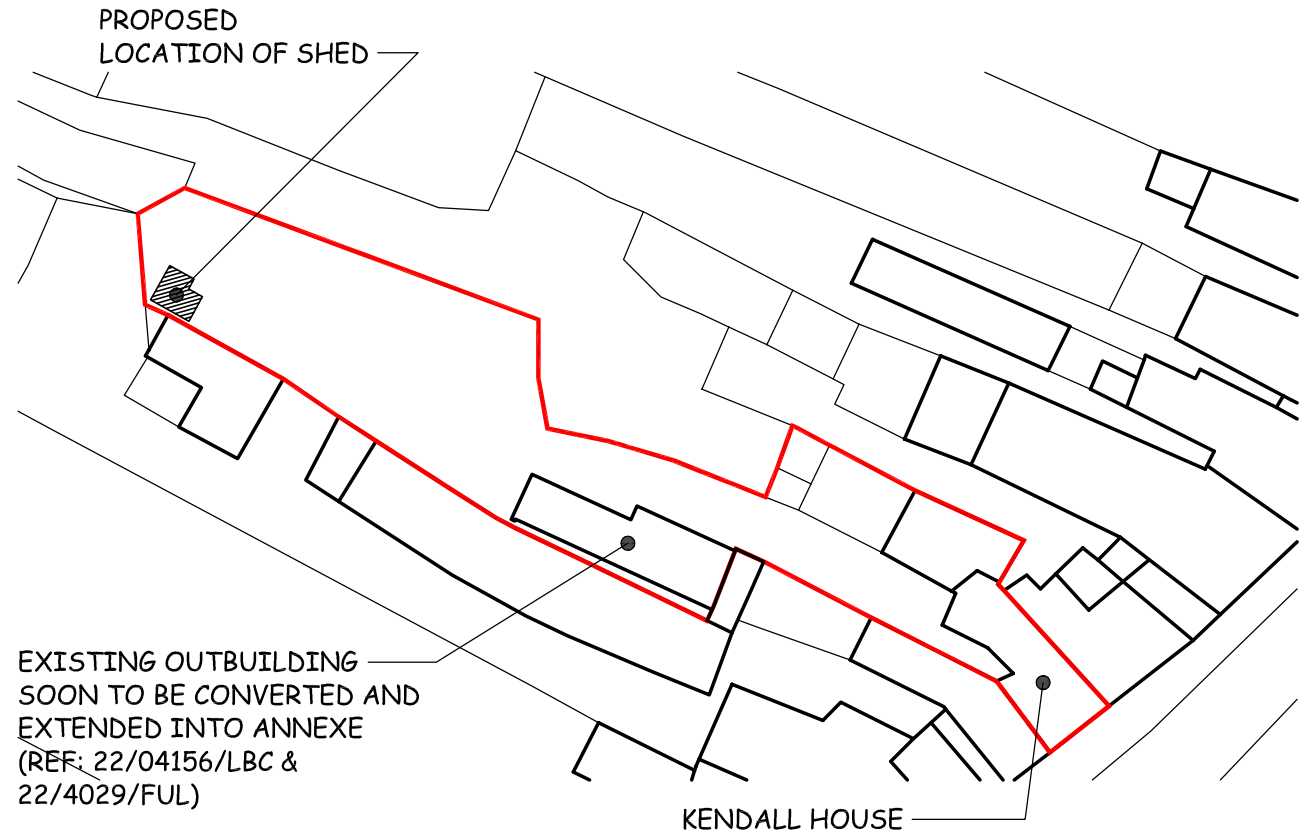


BLOCK PLAN
Scale 1:500 @ A3



Scale bar - 1 : 500 @ A3

Notes

This drawing shows design intent only. Do not scale from this drawing. All dimensions to be checked on site and any discrepancies reported back to issuer before work commences. To be used for Listed Building Consent and Planning Application only.

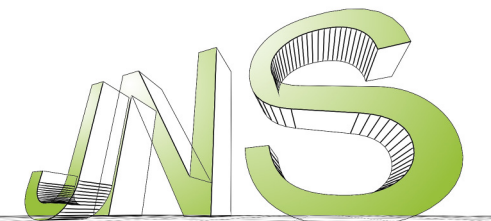

Contact JNS Architectural Limited
11 The Green
Radway
Warwick
CV35 0UG
Tel: 01295 678837
Mobile: 07967 146988
Email: james@jnsarchitectural.co.uk
Web: www.jnsarchitectural.co.uk

Client **MR. R. CHINNERY**

Project **KENDALL HOUSE
HIGH STREET
CHIPPING CAMPDEN
GLOUCESTERSHIRE
GL55 6AG**

Drawing Title
**LOCATION PLAN AND
BLOCK PLAN**

Drawing Status	LBC	Drawn By	JNS
Drawing Scale	AS SHOWN @ A3	Date	09.11.23
Project Drawing No.	23-056-02	Revision	-