


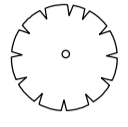


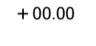
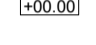
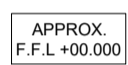
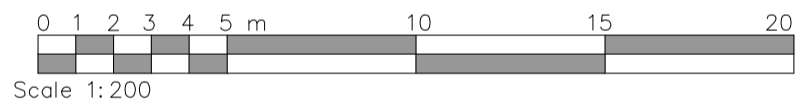


KEY:-

-  TREES TO BE RETAINED
-  INDICATIVE PROPOSED PLANTING
-  EXISTING BUILDING TO BE REMOVED
-  SITE BOUNDARY
-  TREES RPA's
-  TREES TO BE REMOVED
-  EXISTING LEVELS
-  PROPOSED LEVELS
(*subject to soil survey, service enquires and site conditions)
-  APPROXIMATE FINISHED FLOOR LEVEL



Rev.	Date	Detail
------	------	--------

PLANNING ISSUE



ASCOT DESIGN
Timeless architecture

Ascot Design Ltd, Berkshire House 39-51 High Street, Ascot, Berkshire, SL5 7HY
Tel: 01344 299330 Fax: 01344 299331 Email: info@ascotdesign.com
www.ascotdesign.com

Client
MC GUILDFORD PROPERTY LTD

Project Title
**42 RECREATION ROAD
GUILDFORD, GU1 1HP**

DRAWING Title
SITE INFORMATION PLAN

Scale: 1:200 @ A2	Date: OCT'21	Drawn: KMB
----------------------	-----------------	---------------

DRAWING No. 21 - J3789 - 101	Rev. -
--	-----------

The copyright in this document and design is confidential to and the property of Ascot Design Limited