


Date Produced: 20-Nov-2023

Scale: 1:1250 @A3

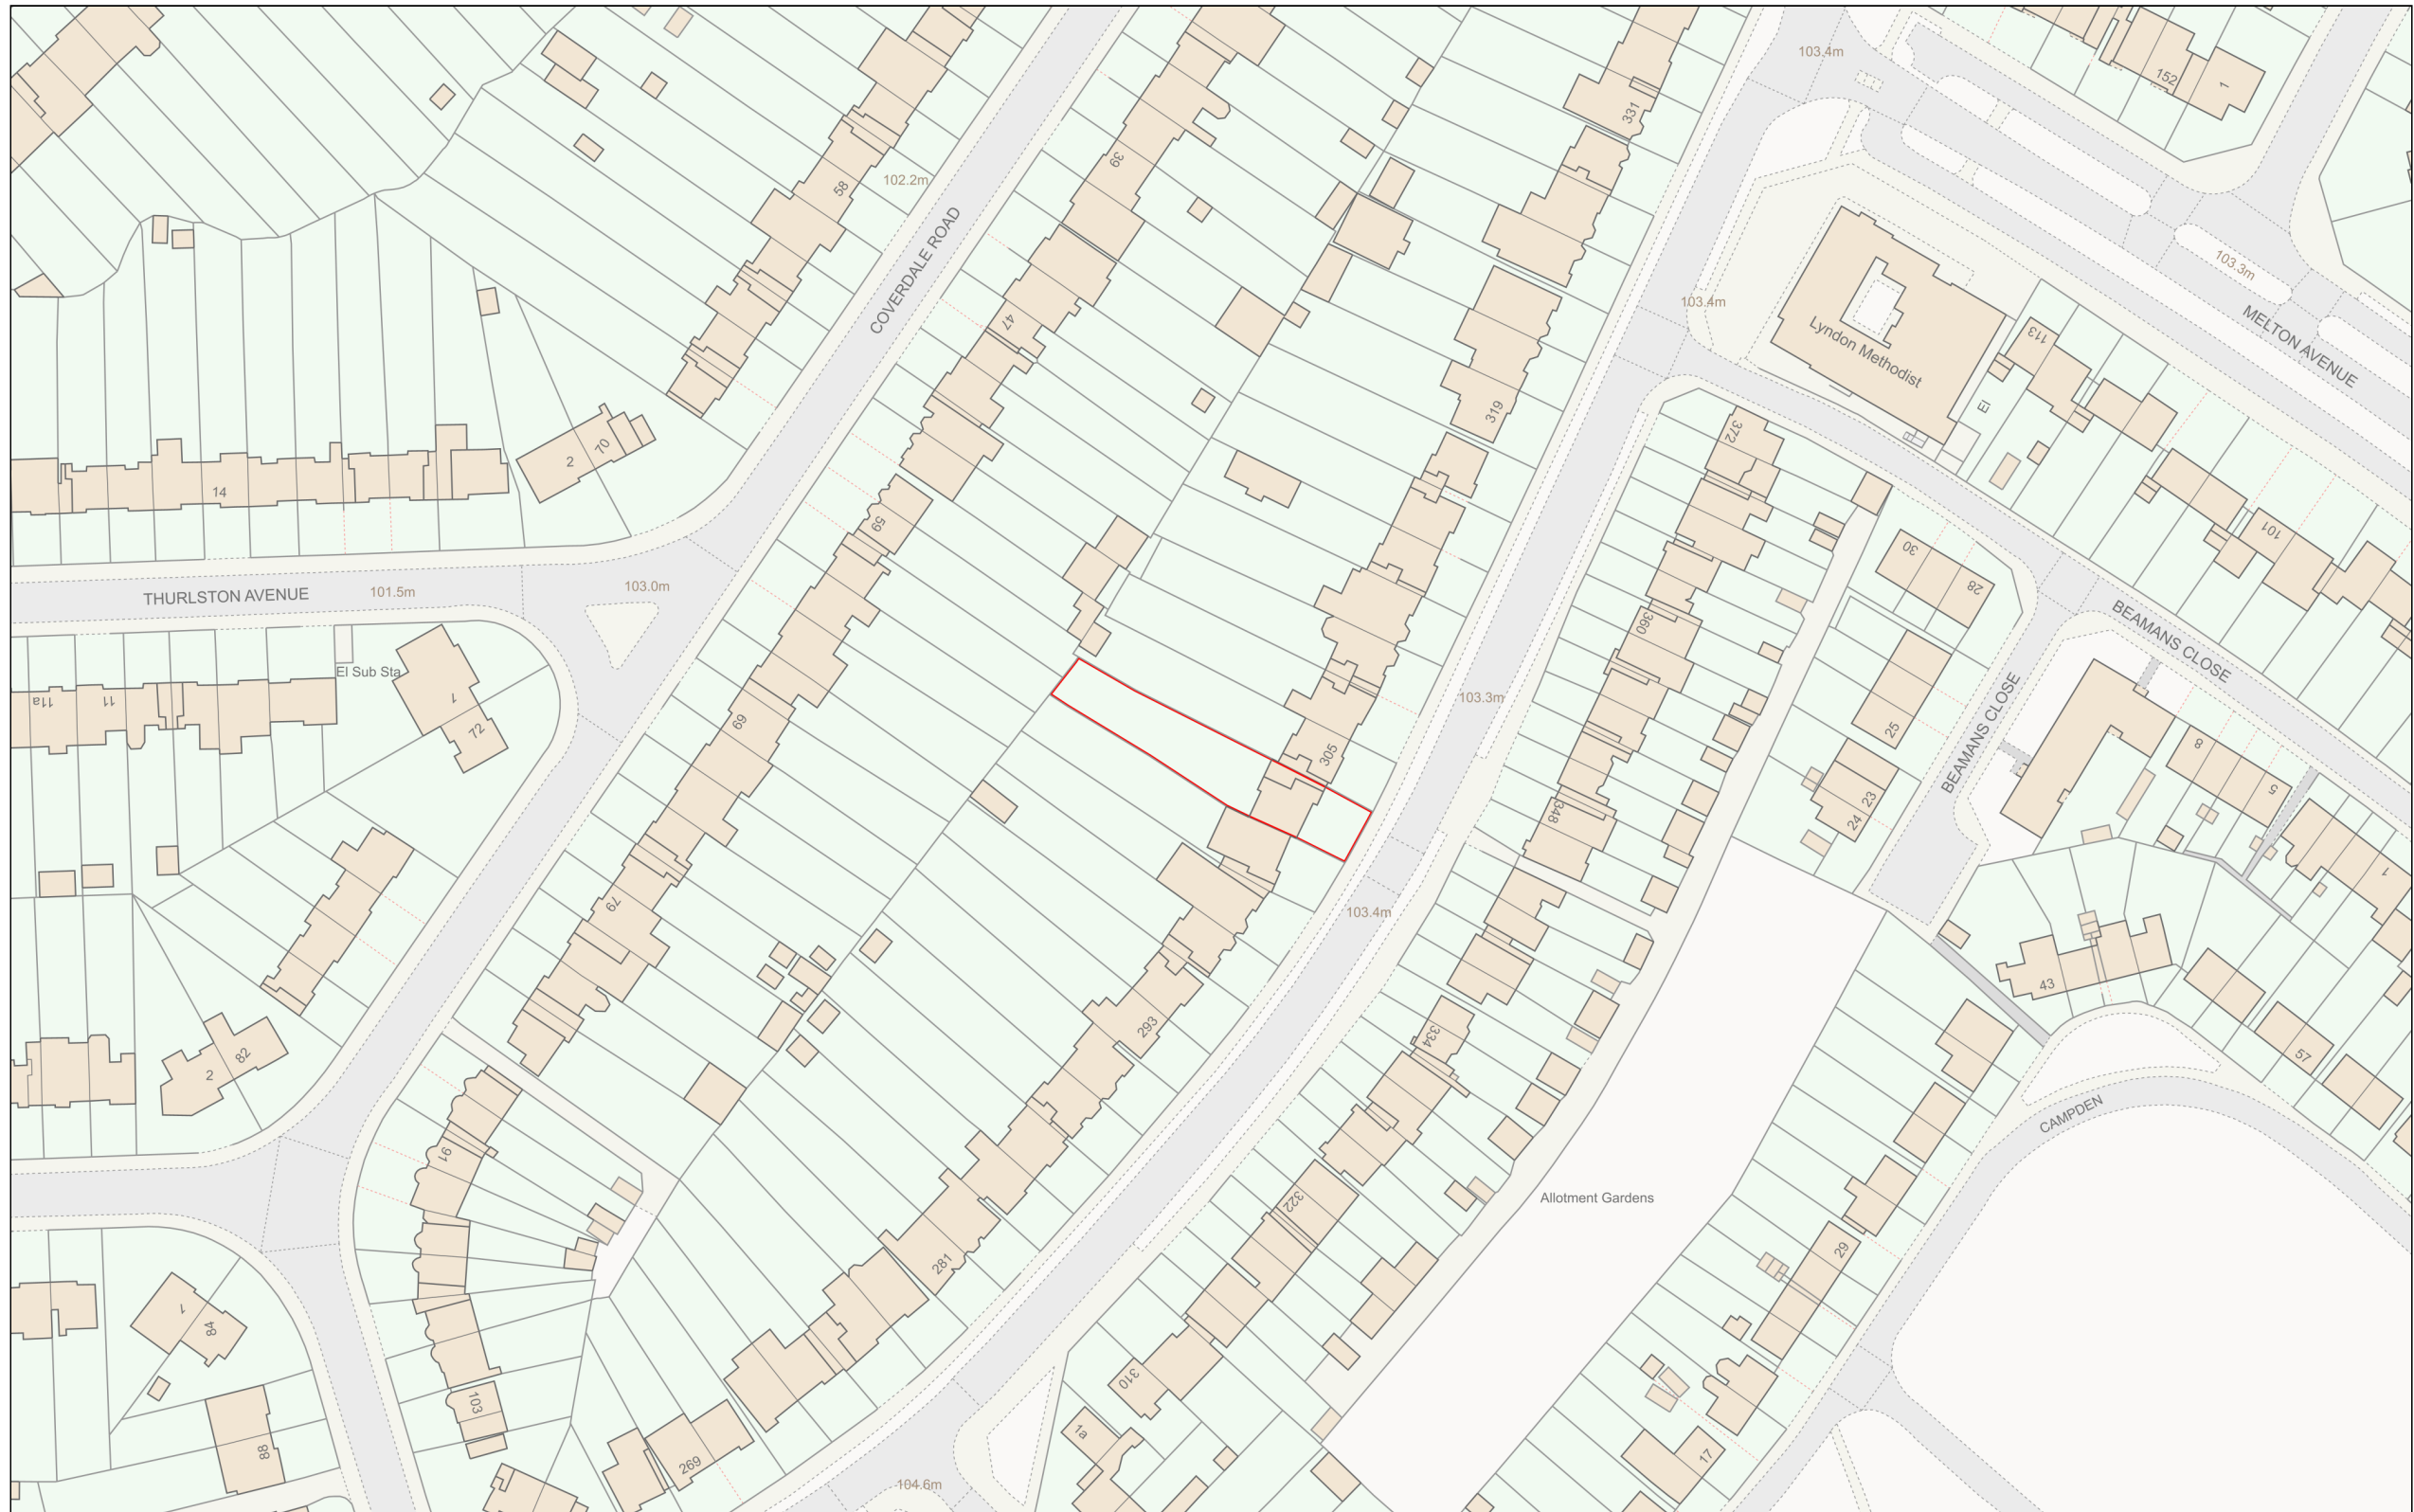

Planning Portal Reference: PP-12616105v1

