

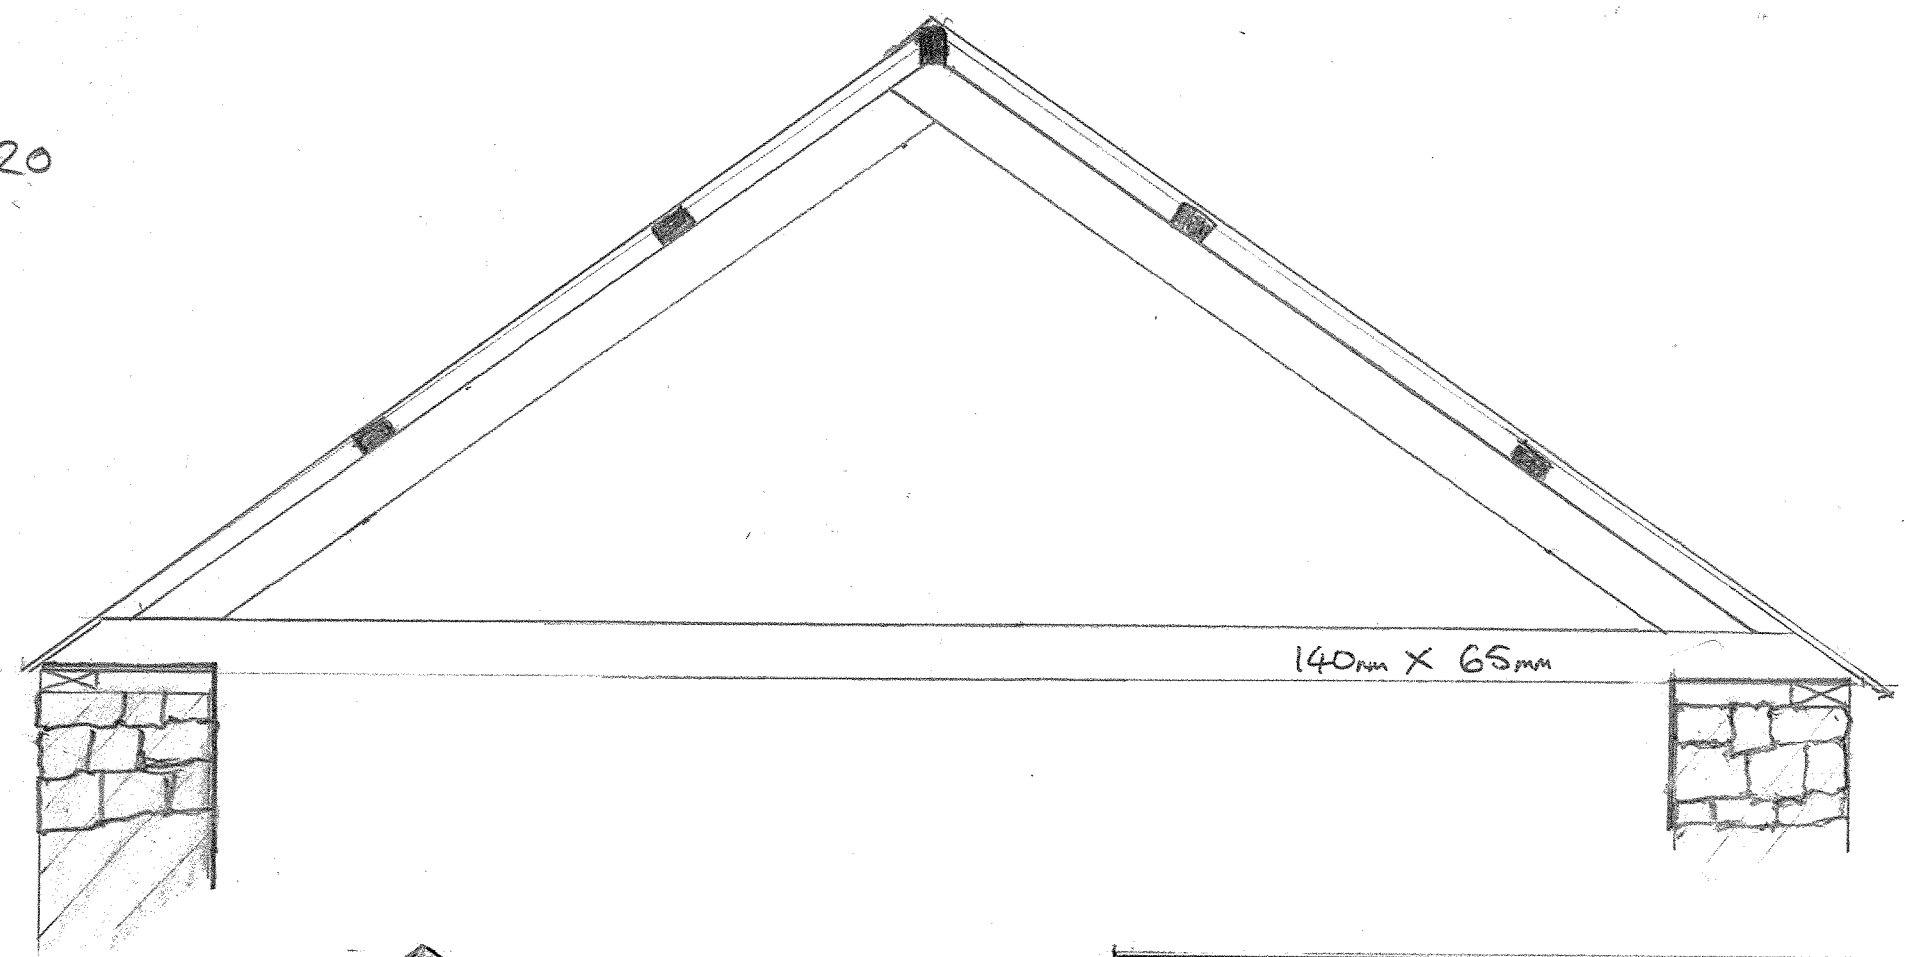
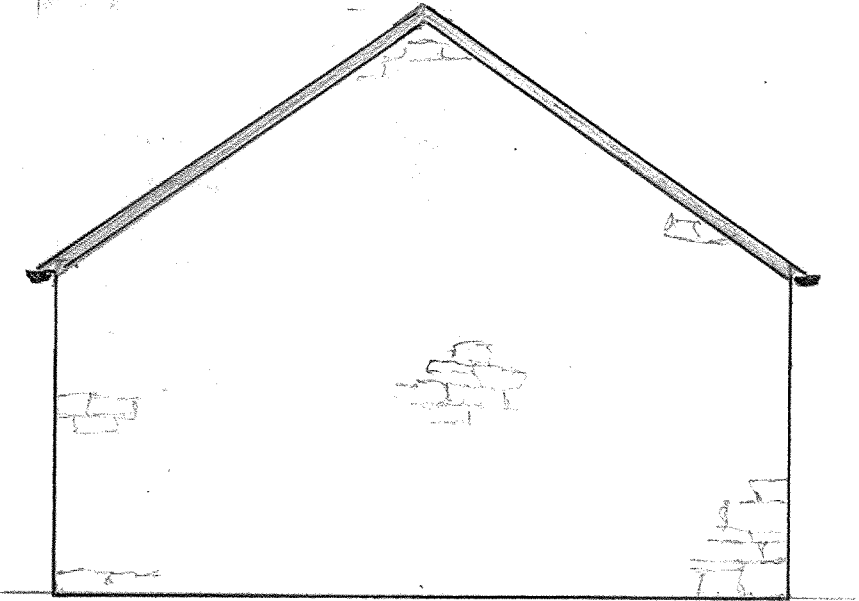



1:20

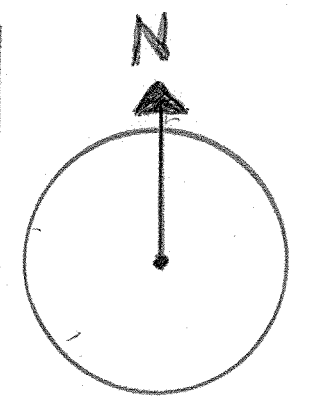


DEANERY FARMHOUSE

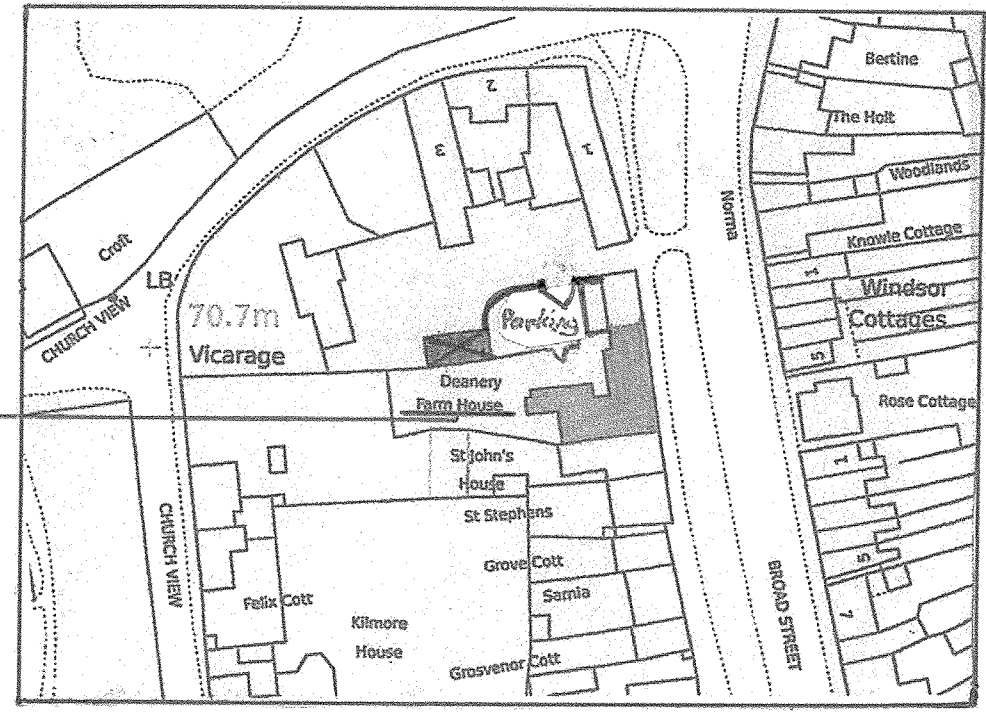


WEST

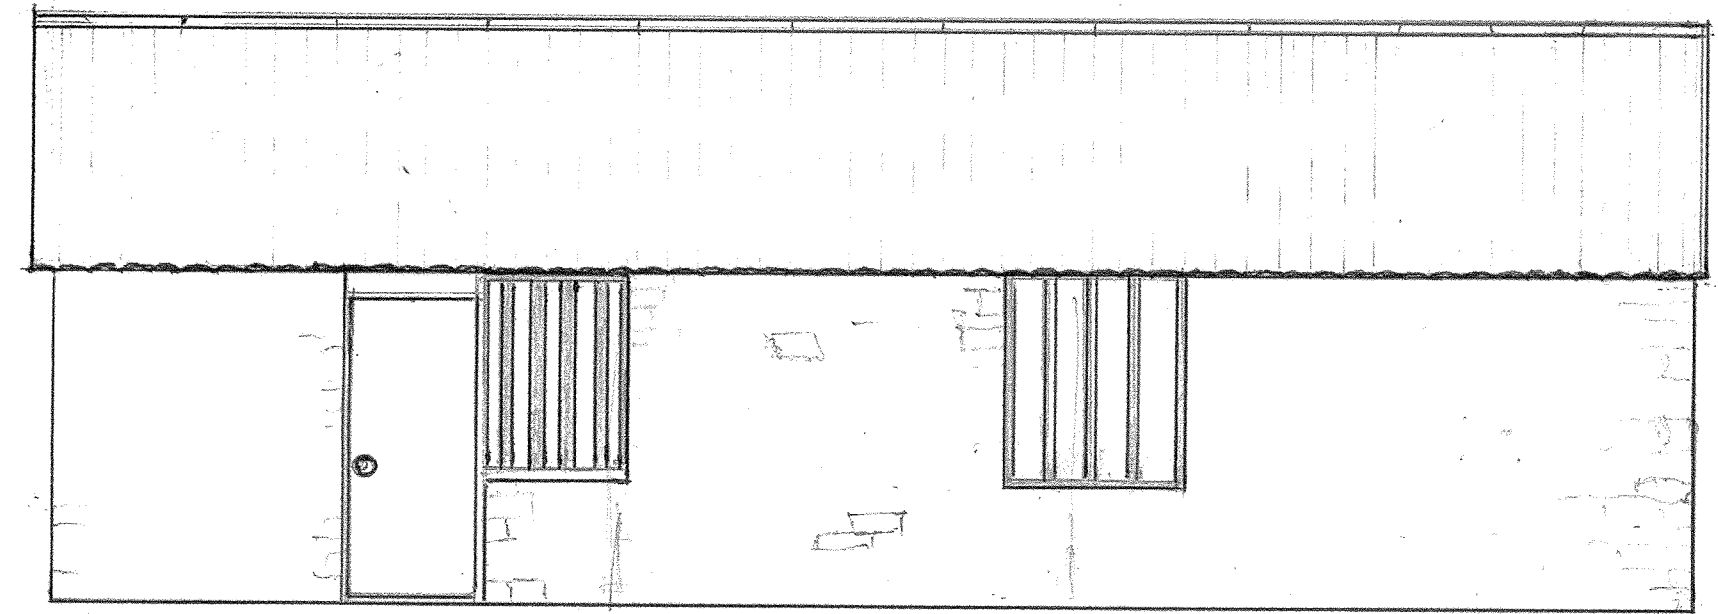

SOUTH

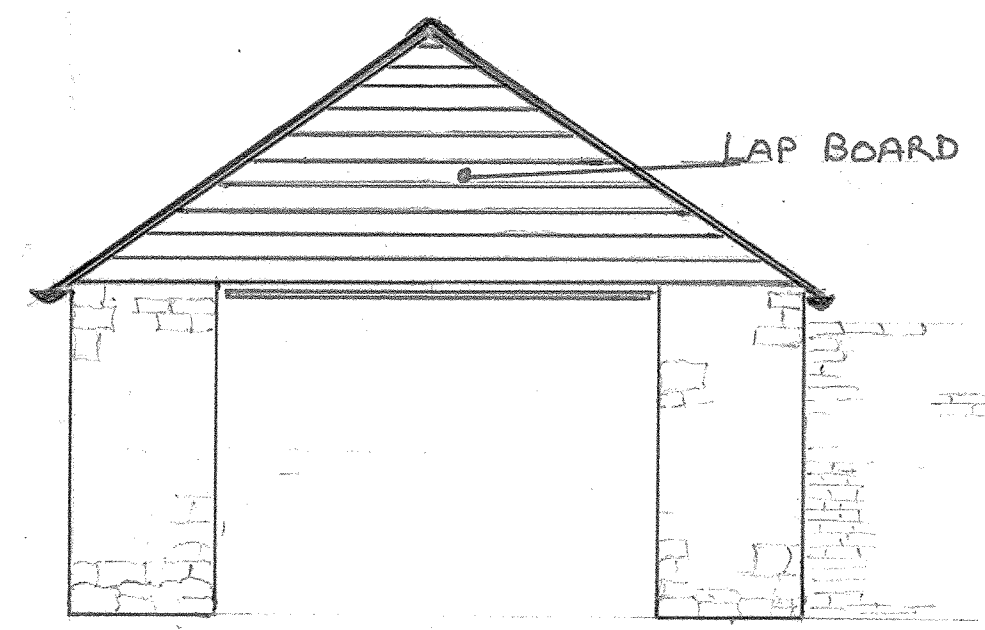

EAST

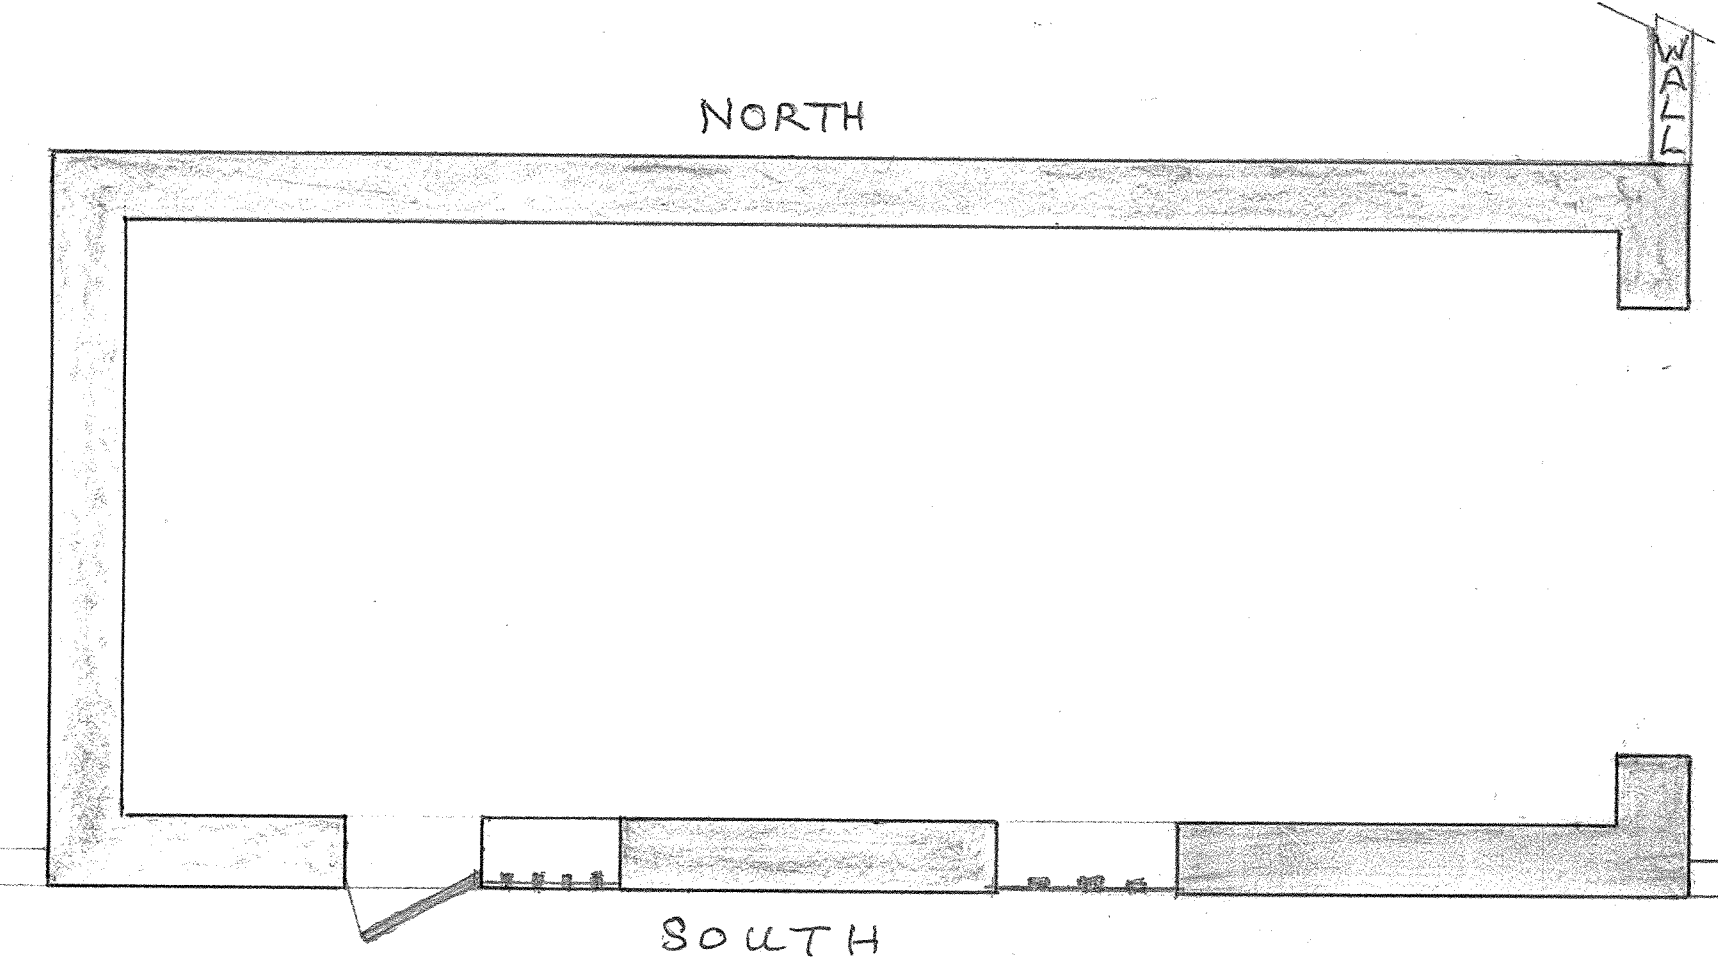

GARDEN

WALLS: SOLID STONE

ROOF: CORRUGATED IRON

CLIENT:	
MR & MRS MILNE-DAY	
PROJECT: GARAGE REFURB	
DEANERY FARMHOUSE, BAMPTON	
TITLE:	
EXISTING PLANS & ELEVATIONS	
SCALE	DRWG NO.
1:50 & 1:20	1
DATE	
27/7/23	
1:50	
0 1m 2m 3m 4m 5m	

1:50