




Front - North

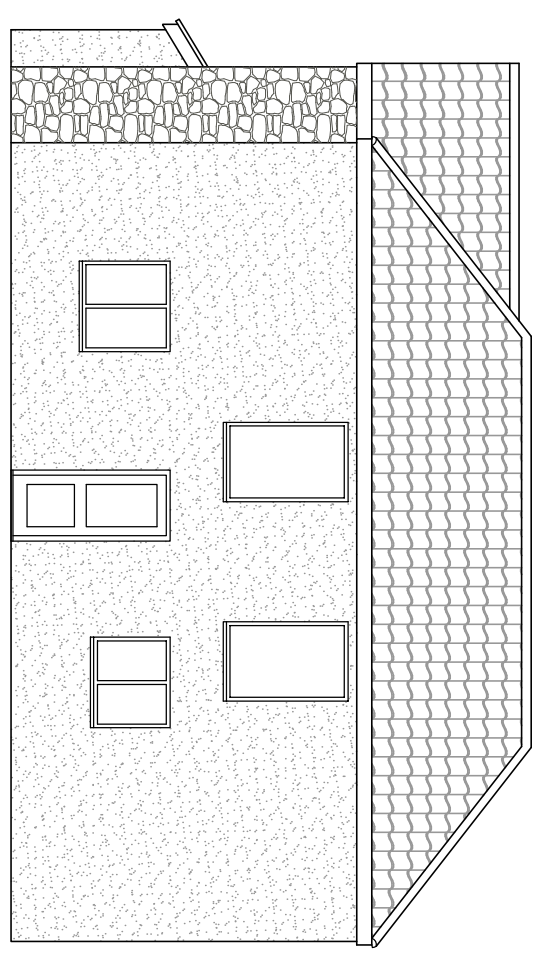

Side - West

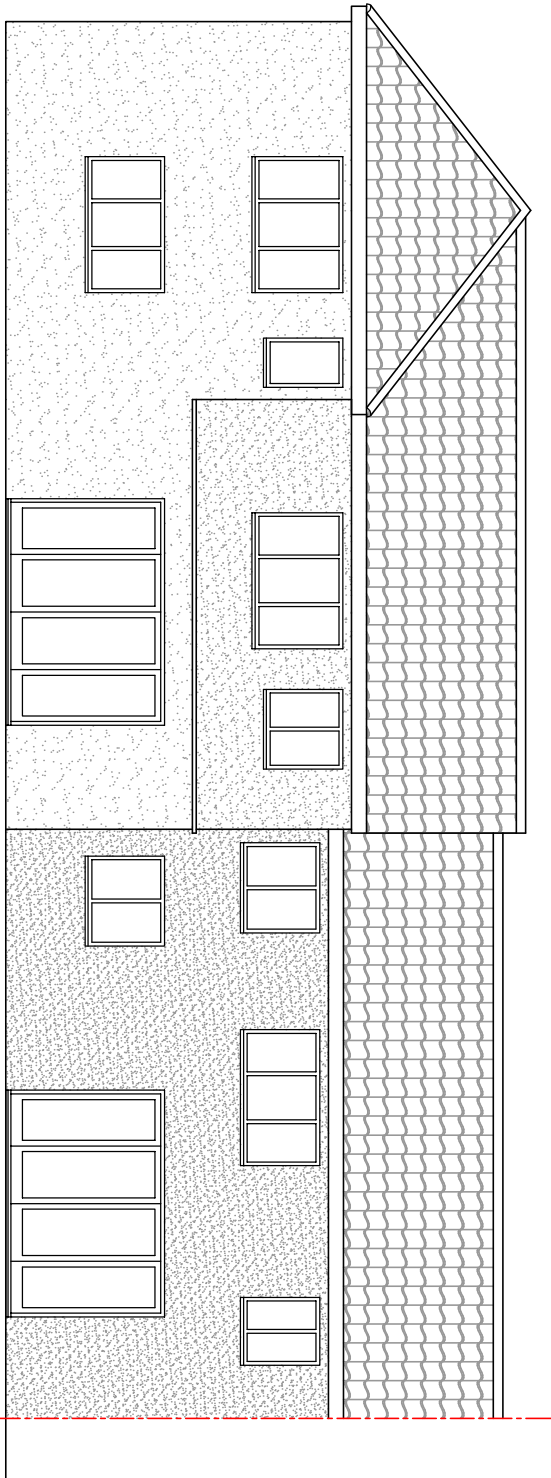

Rear - South

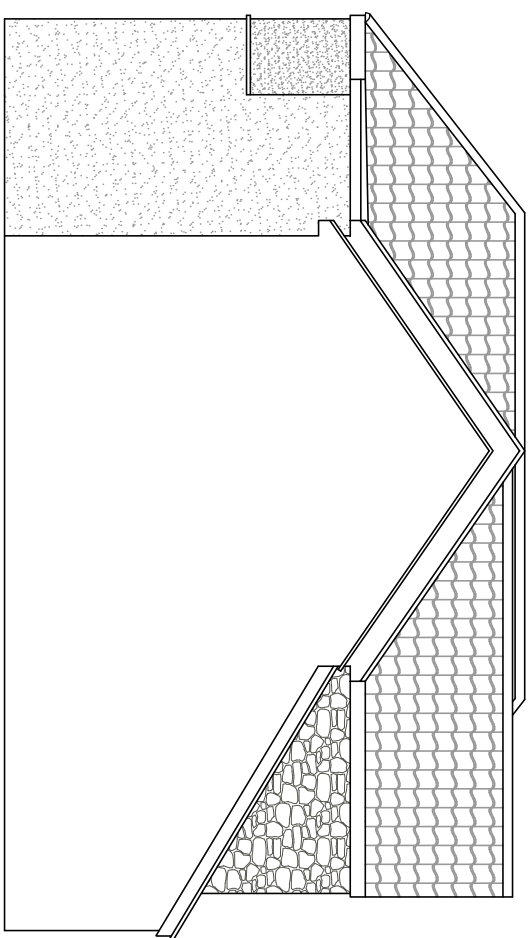

Side - East

DRAWING: <b>PROPOSED ELEVATIONS</b>		DATE: NOV 2023	DRAWING REF: 023-232-04	REVISION: A	PROJECT ADDRESS: FAIRVIEW, EMERSONS GREEN LANE, EMERSONS GREEN, BRISTOL, BS16 7AB	J. EDWARDS ASSOCIATES LTD PROPERTY SURVEYORS & CONSULTANTS TEL. 07973 757579
		SCALE: 1:100@A3				