



BLOCK PLAN 1:500

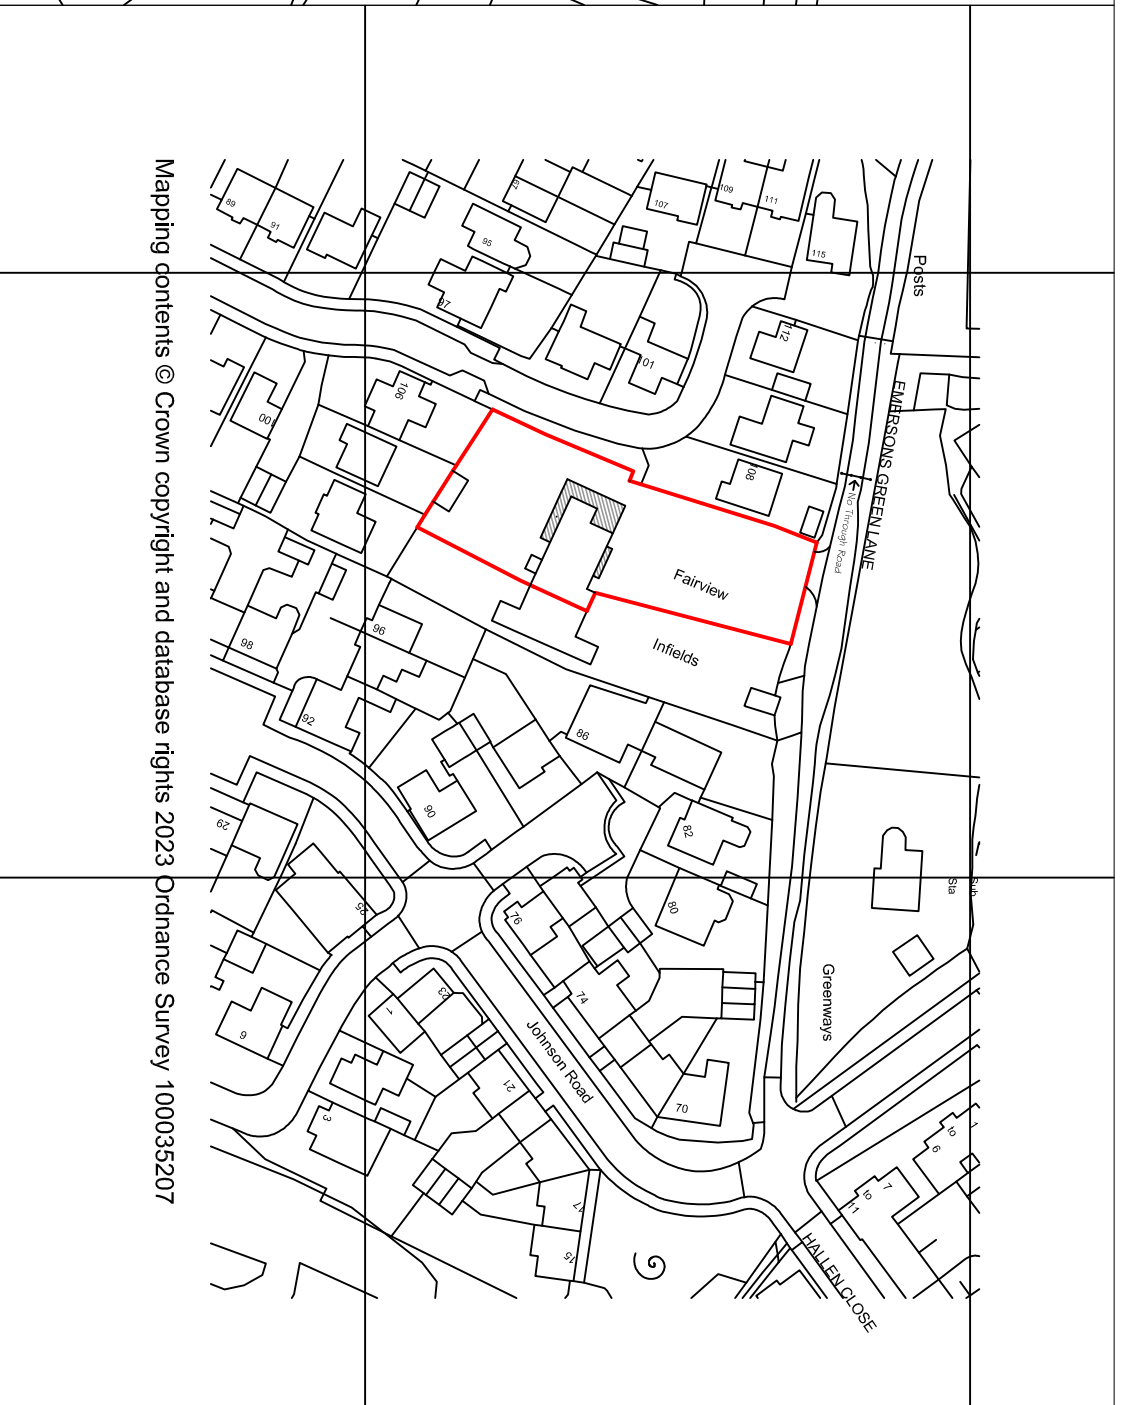

LOCATION PLAN 1:1250

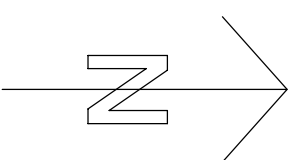

DRAWING: LOCATION PLANS	DATE: Nov 2023	DRAWING REF: 023-232-055	REVISION: A	PROJECT ADDRESS: FAIRVIEW, EMERSONS GREEN LANE, EMERSONS GREEN, BRISTOL, BS16 7AB	J. EDWARDS ASSOCIATES LTD PROPERTY SURVEYORS & CONSULTANTS TEL. 07973 757579
	SCALE: AS SHOWN				